
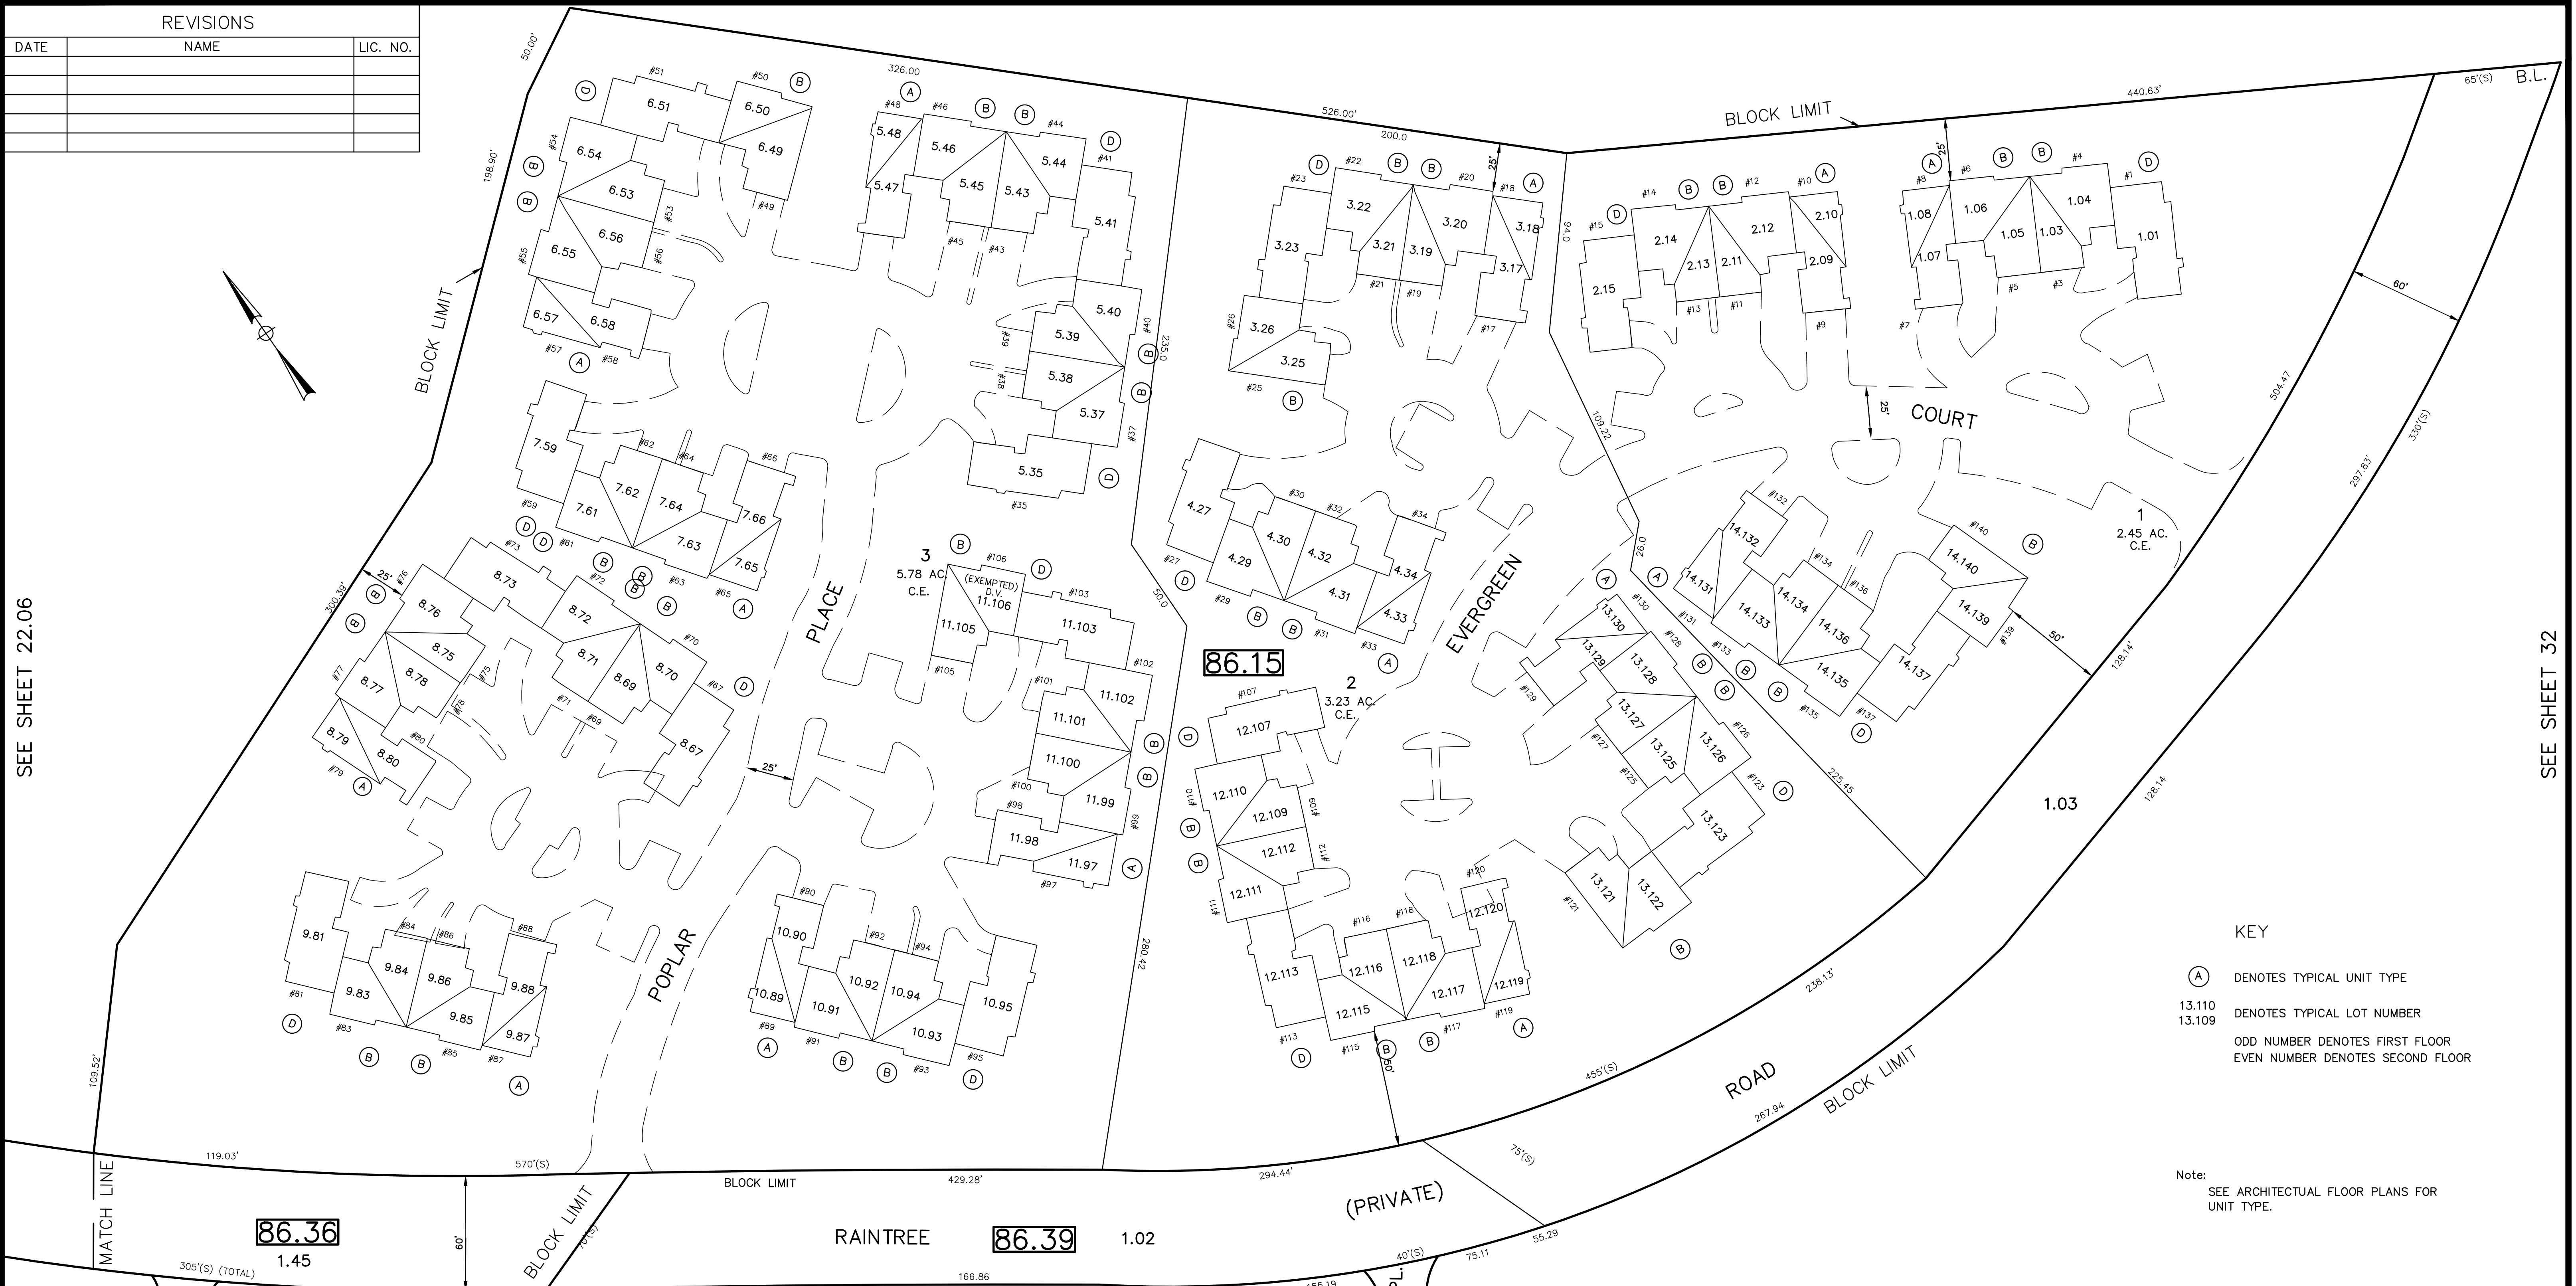


REVISIONS		
DATE	NAME	LIC. NO.

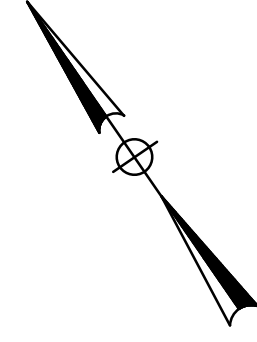

SEE SHEET 22.06




SEE SHEET 32

- KEY
- (A) DENOTES TYPICAL UNIT TYPE
  - 13.110 DENOTES TYPICAL LOT NUMBER
  - 13.109 ODD NUMBER DENOTES FIRST FLOOR
  - EVEN NUMBER DENOTES SECOND FLOOR

Note:  
SEE ARCHITECTURAL FLOOR PLANS FOR UNIT TYPE.

**TM**  
ASSOCIATES  
11 TINDALL ROAD  
MIDDLETOWN, NJ 07748  
TEL 732-671-6400  
FAX 732-671-7365  
NEW JERSEY BOARD OF  
PROFESSIONAL ENGINEERS AND  
LAND SURVEYORS  
CERTIFICATE OF AUTHORIZATION  
246A27987500

**TAX MAP**  
TOWNSHIP OF FREEHOLD  
MONMOUTH COUNTY, NEW JERSEY  
SCALE: 1" = 40' JANUARY, 2008  
**JOSEPH M. MAVURO, P.E., P.L.S.**  
1 MUNICIPAL PLAZA  
FREEHOLD, NEW JERSEY 07728

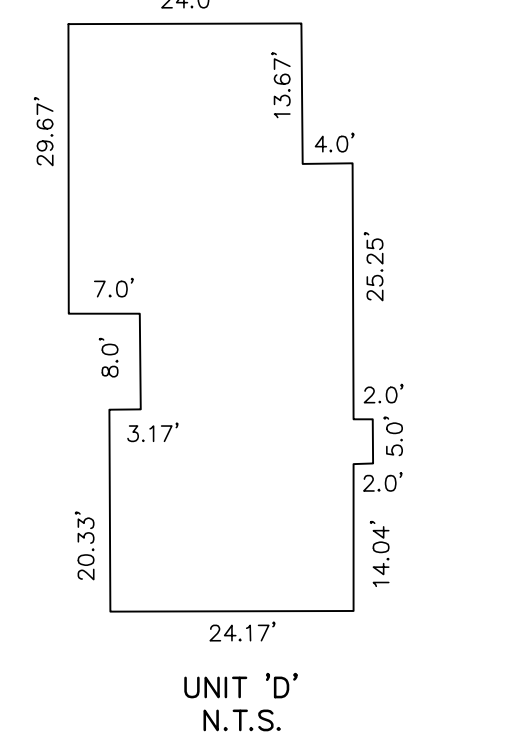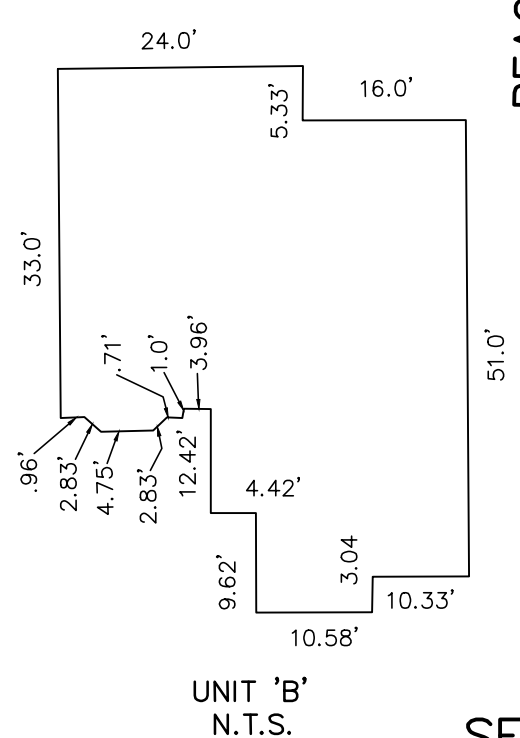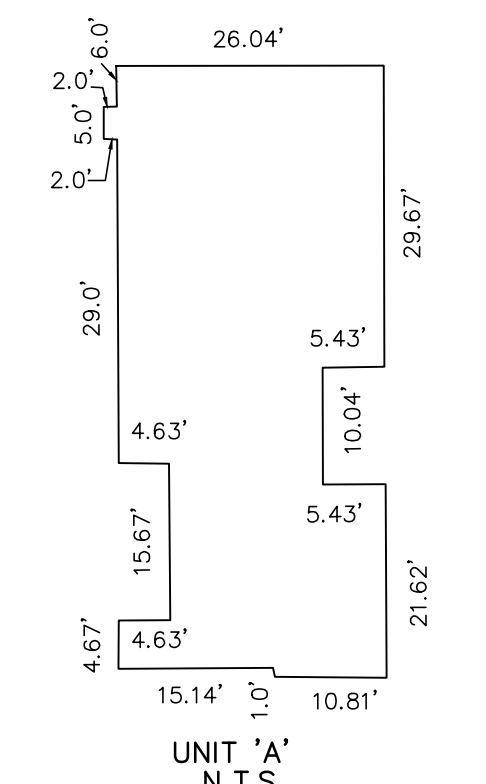

SEE SHEET 32.02

SEE SHEET 32.01

THIS MAP HAS BEEN DRAWN USING COMPUTER AIDED DRAFTING/DESIGN (CAD/D) AND COORDINATE GEOMETRY.

THIS MAP IS A COPY OF THE ORIGINAL MAP PREPARED BY WILLIAM HELD, P.E. & P.L.S. DATED MARCH 1962. THE ORIGINAL MAP IS ON FILE IN THE ENGINEER'S OFFICE.