
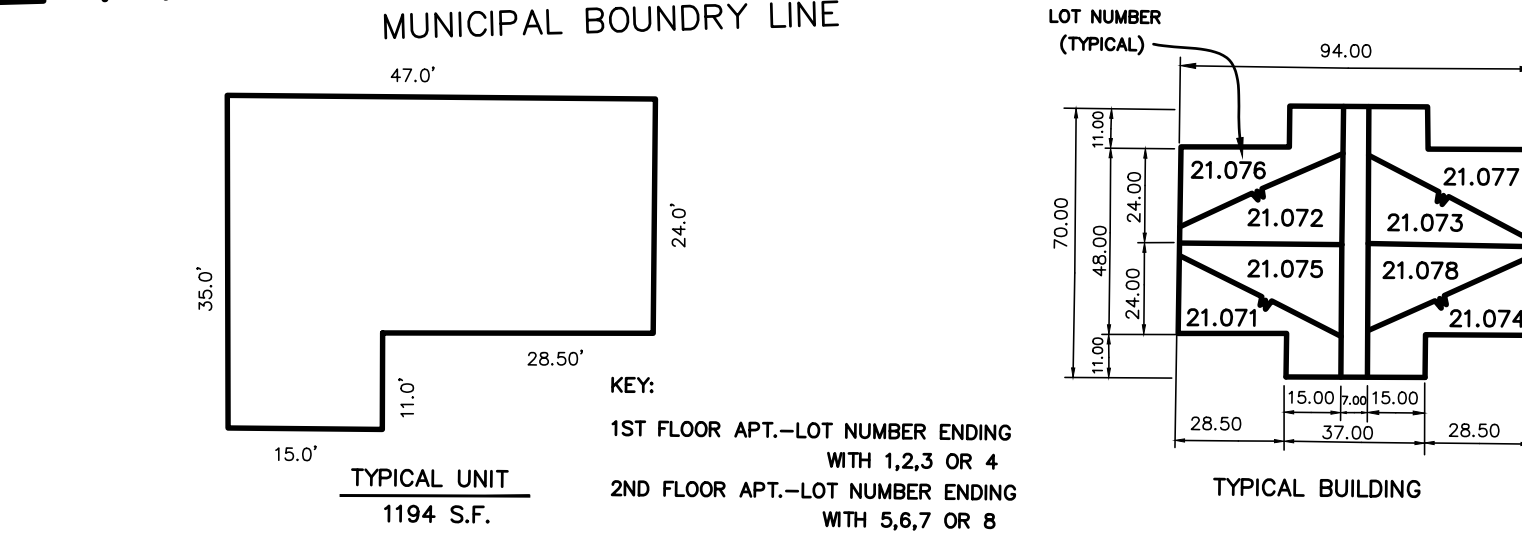


REVISIONS		
DATE	NAME	LIC. NO.

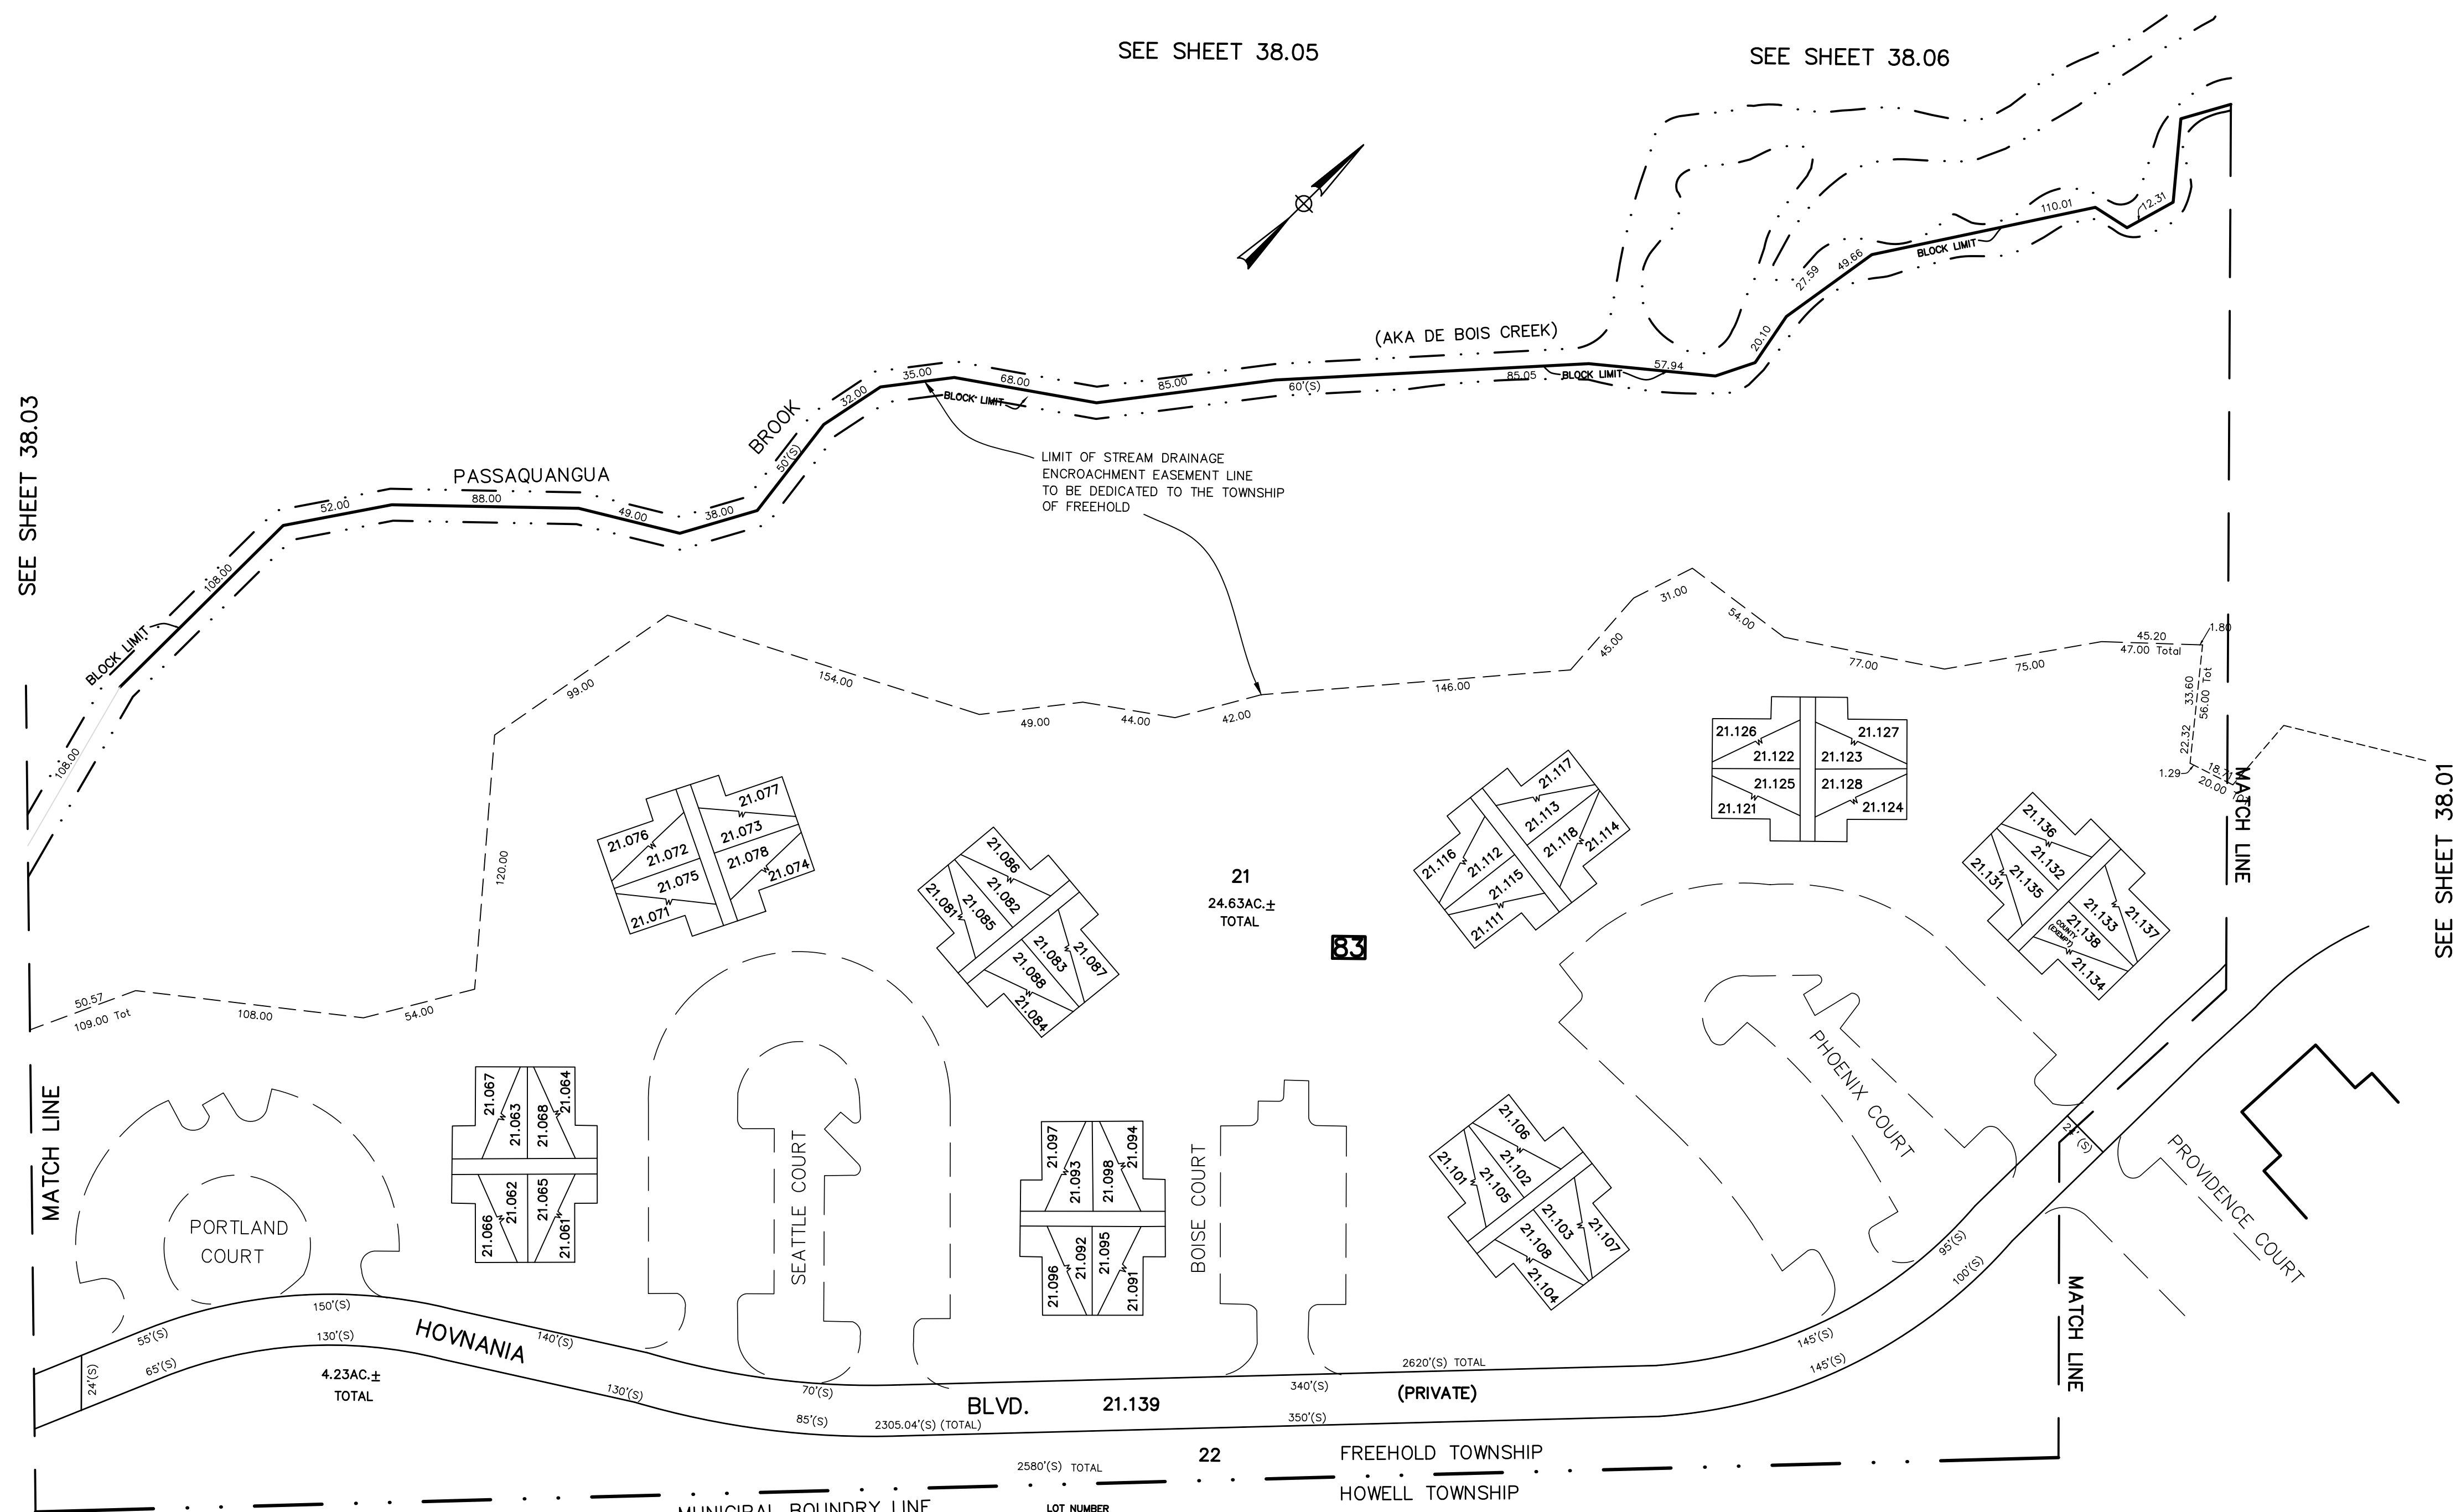

**TM**  
ASSOCIATES  
11 TINDALL ROAD  
MIDDLETOWN, NJ 07748  
TEL 732-671-6400  
FAX 732-671-7365  
NEW JERSEY BOARD OF  
PROFESSIONAL ENGINEERS AND  
LAND SURVEYORS  
CERTIFICATE OF AUTHORIZATION  
246A27987500

TAX MAP  
TOWNSHIP OF FREEHOLD  
MONMOUTH COUNTY, NEW JERSEY  
SCALE: 1" = 50' JANUARY, 2008  
TIMOTHY P. WHITE, P.E., P.L.S.  
1 MUNICIPAL PLAZA  
FREEHOLD, NEW JERSEY 07728