
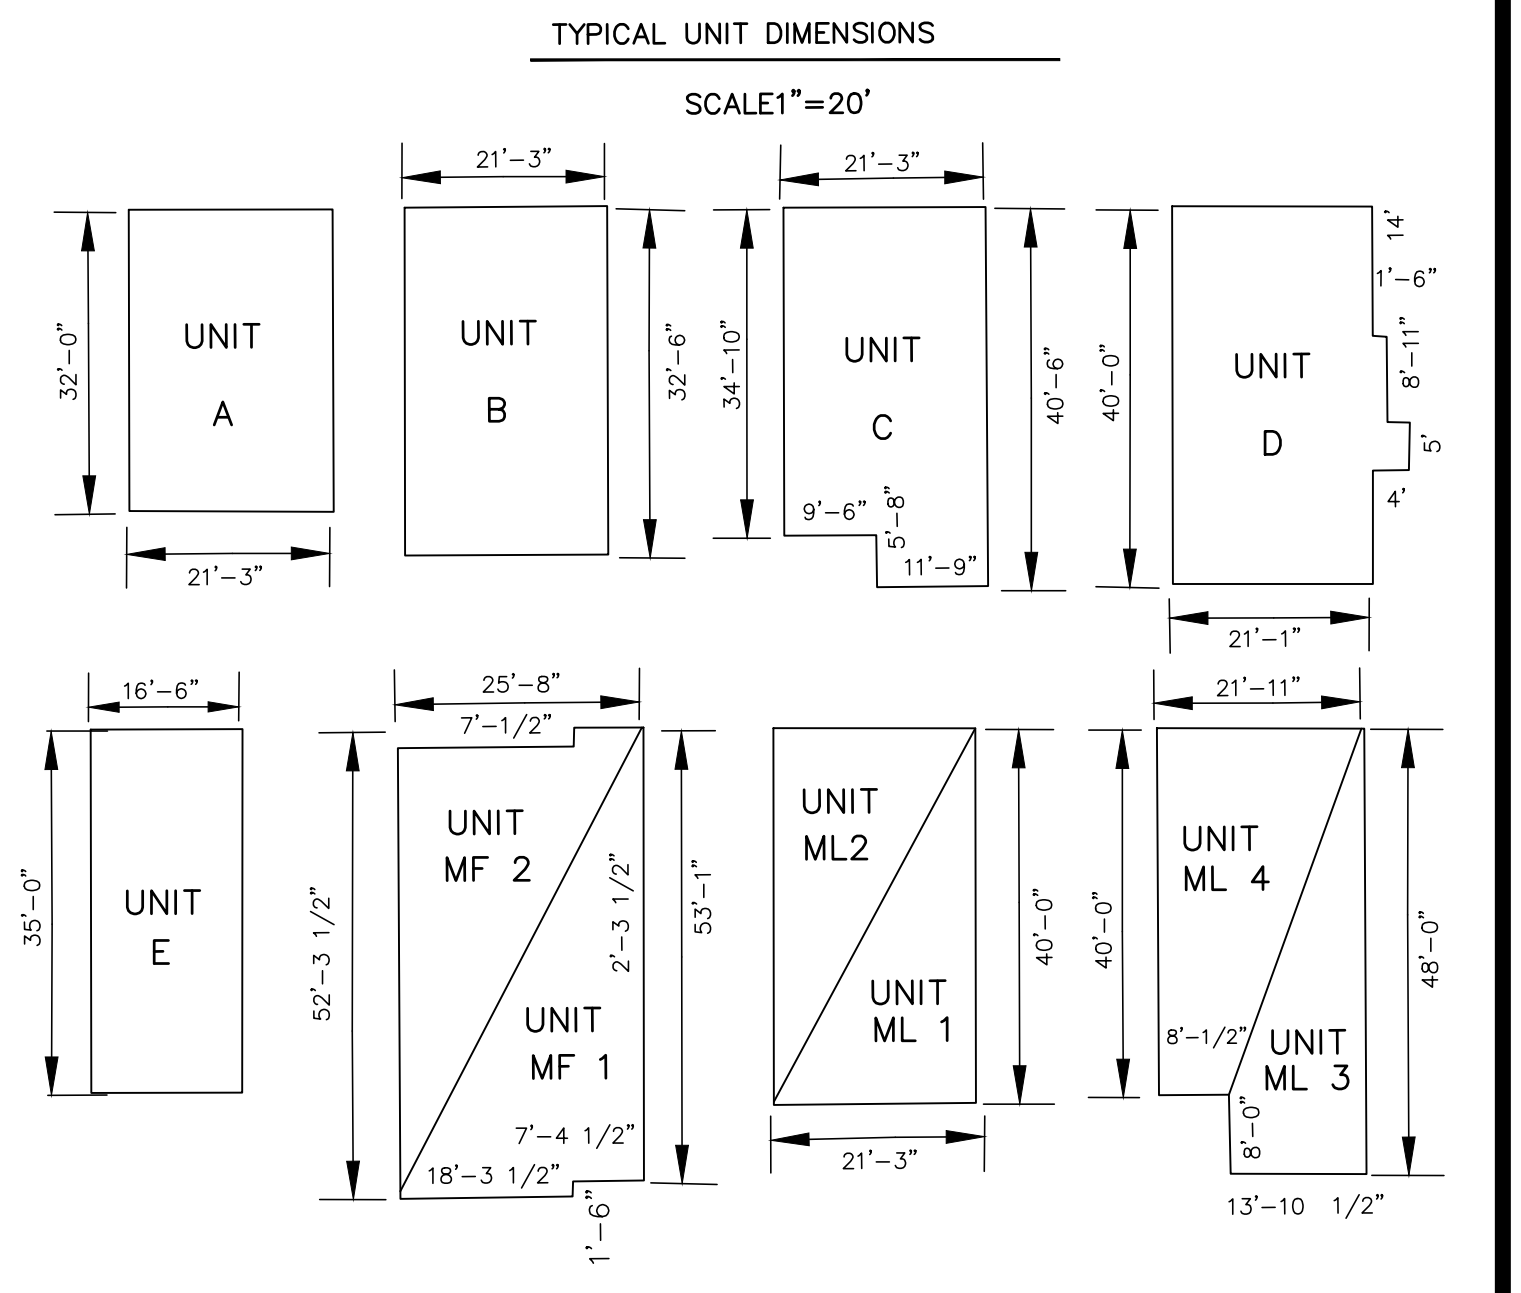
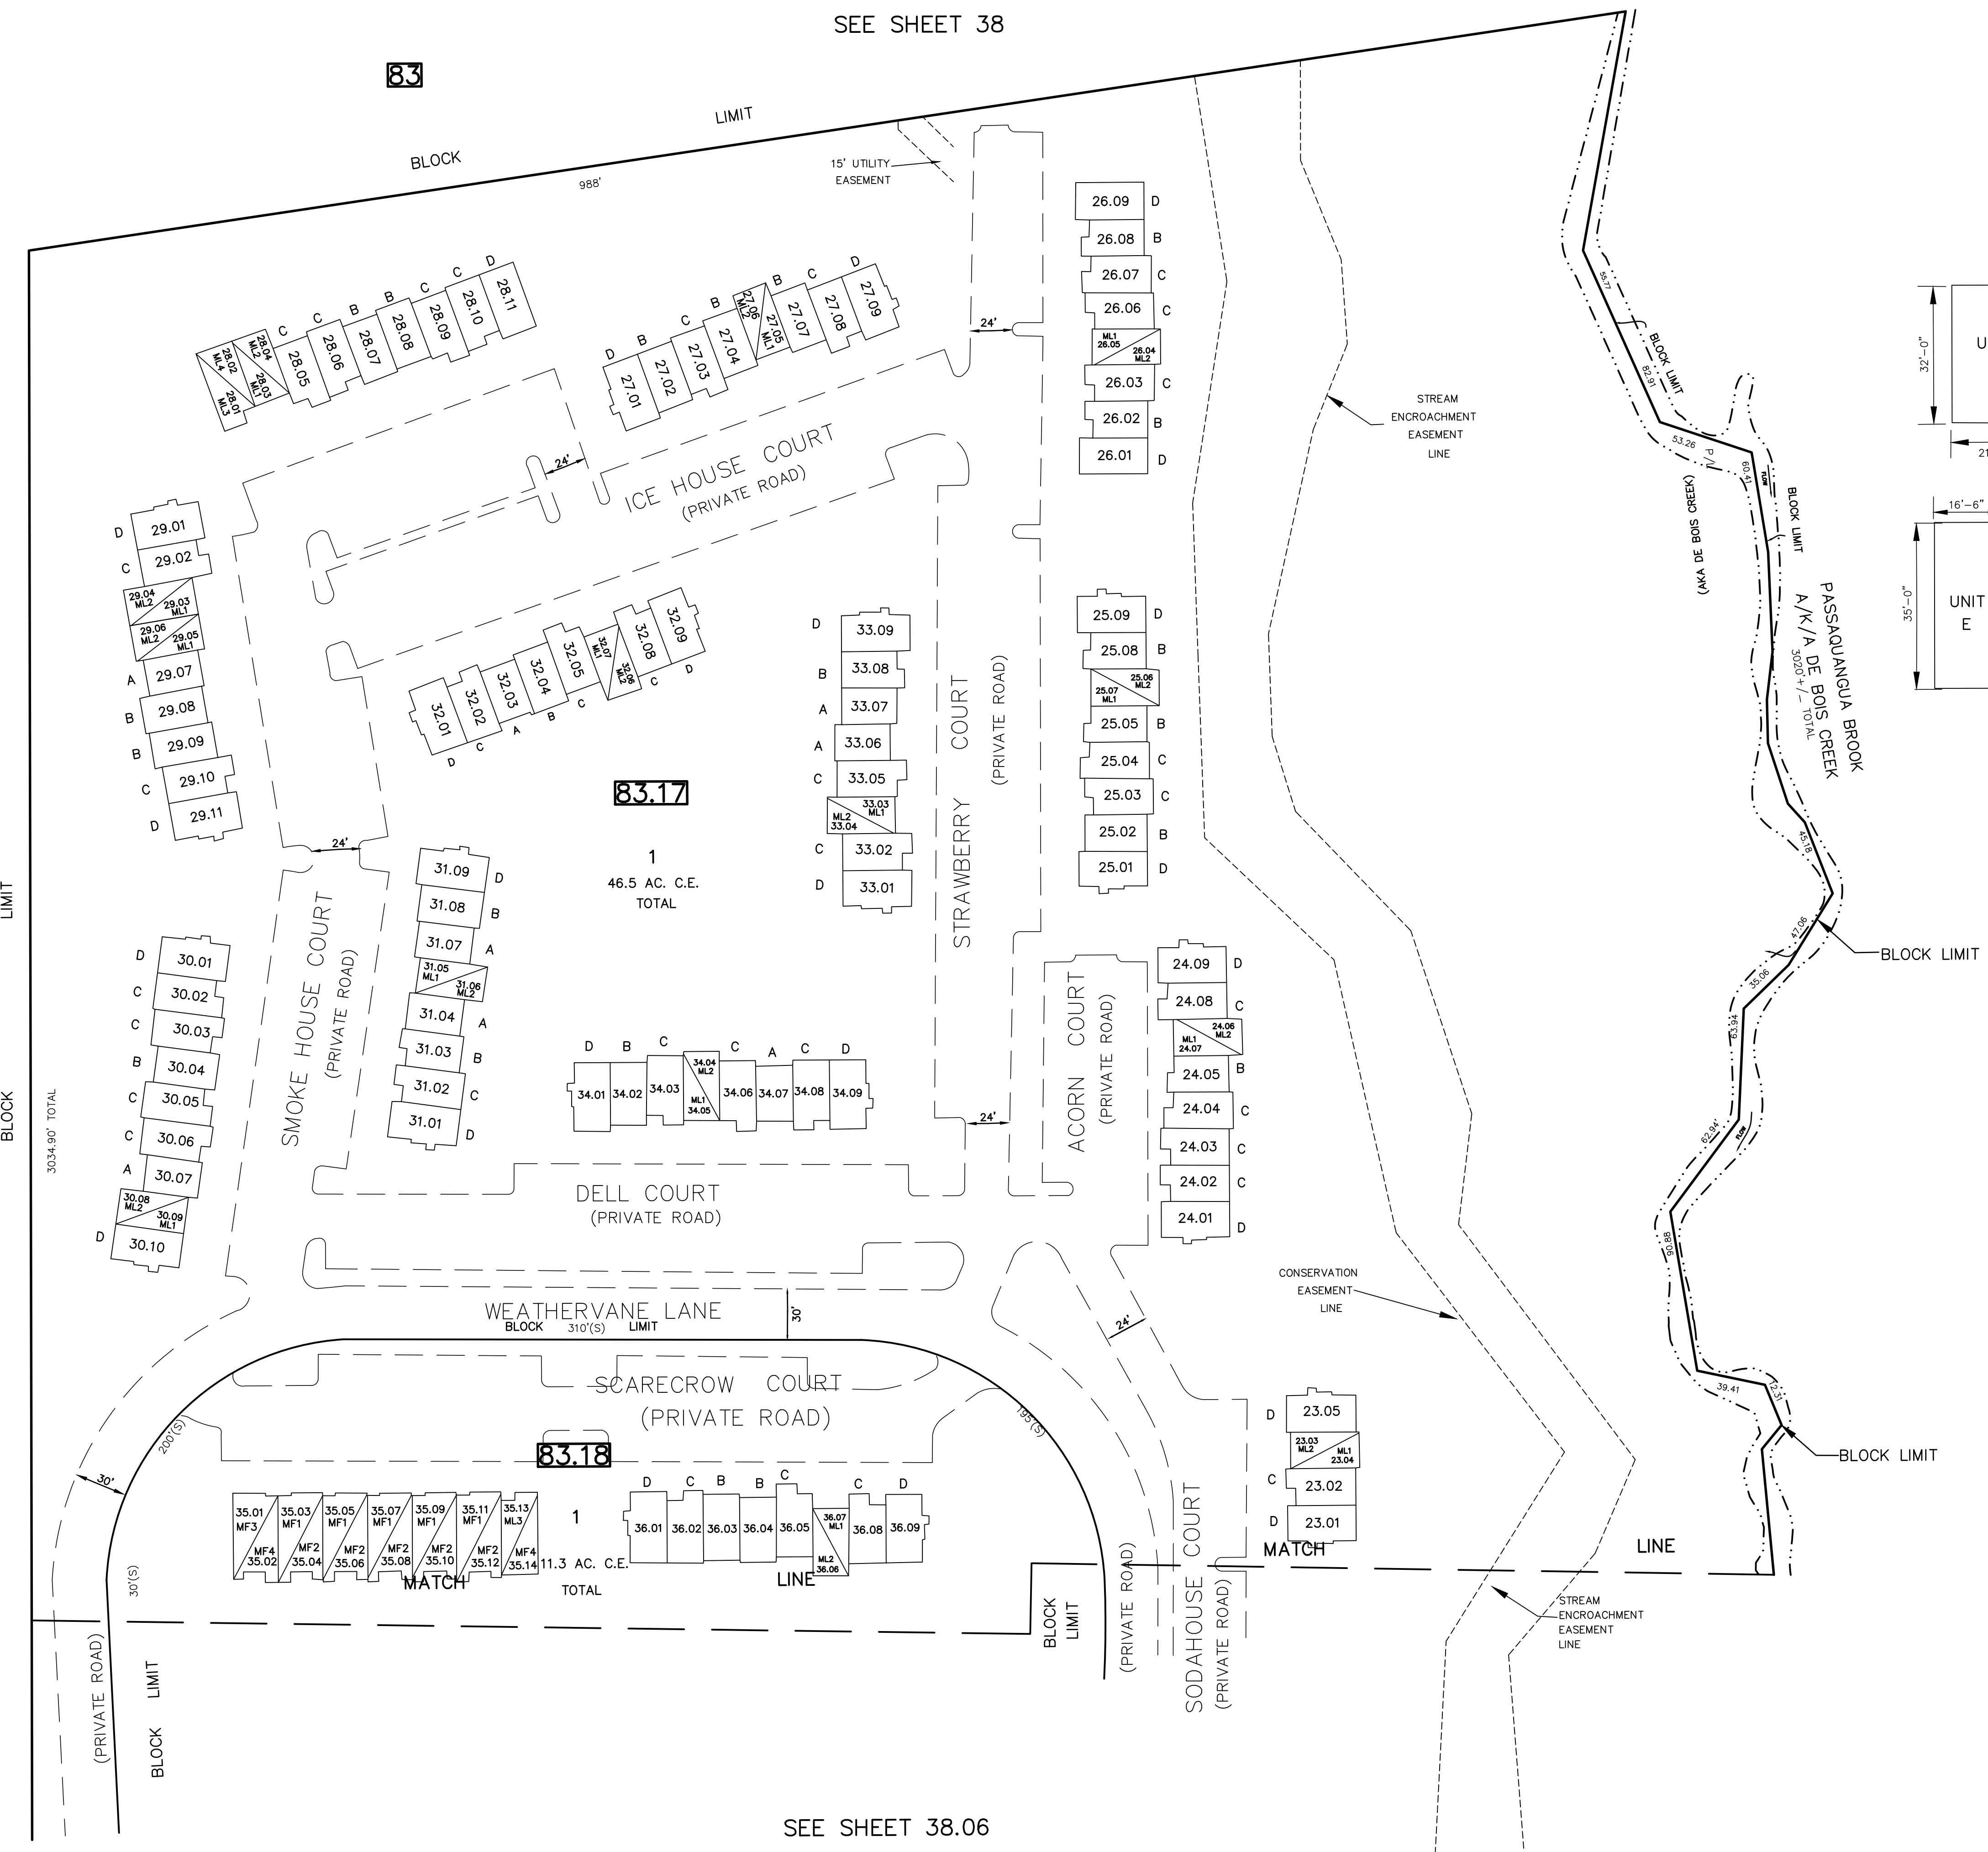


REVISIONS		
DATE	NAME	LIC. NO.

SEE SHEET 38

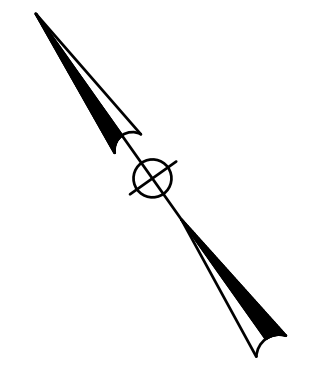

KEY
 23.01—LOT NUMBER
 D—UNIT TYPE

—EVEN NUMBERS INDICATE SECOND FLOOR UNITS
 —THIN DIAGONAL LINE INDICATES TWO LEVEL CONDOMINIUMS
 —ODD NUMBERS INDICATE FIRST FLOOR UNITS

SEE SHEET 38

SEE SHEET 38.01

TM
 ASSOCIATES
 11 TINDALL ROAD
 MIDDLETOWN, NJ 07748
 TEL 732-671-6400
 FAX 732-671-7365
 NEW JERSEY BOARD OF
 PROFESSIONAL ENGINEERS AND
 LAND SURVEYORS
 CERTIFICATE OF AUTHORIZATION
 246A27987500

TAX MAP
 TOWNSHIP OF FREEHOLD
 MONMOUTH COUNTY, NEW JERSEY
 SCALE: 1" = 50' JANUARY, 2008
TIMOTHY P. WHITE, P.E., P.L.S.
 1 MUNICIPAL PLAZA
 FREEHOLD, NEW JERSEY 07728

SEE SHEET 38.06

THIS MAP HAS BEEN DRAWN USING COMPUTER AIDED
 DRAFTING/DESIGN (CAD/D) AND COORDINATE GEOMETRY.

THIS MAP IS A COPY OF THE ORIGINAL MAP
 PREPARED BY WILLIAM HELD, P.E. & P.L.S.
 DATED MARCH 1962. THE ORIGINAL MAP IS ON
 FILE IN THE ENGINEER'S OFFICE.