


REVISIONS		
DATE	NAME	LIC. NO.
3/22/10	JOSEPH M. MAVURO	24GB02424600
8/9/12	JOSEPH M. MAVURO	24GB02424600
11/7/12	JOSEPH M. MAVURO	24GB02424600
5/28/13	JOSEPH M. MAVURO	24GB02424600
6/21/13	JOSEPH M. MAVURO	24GB02424600
10/18/16	TIMOTHY P. WHITE	24GB04257000
6/2/20	TIMOTHY P. WHITE	24GB04257000
8/27/21	TIMOTHY P. WHITE	24GB04257000

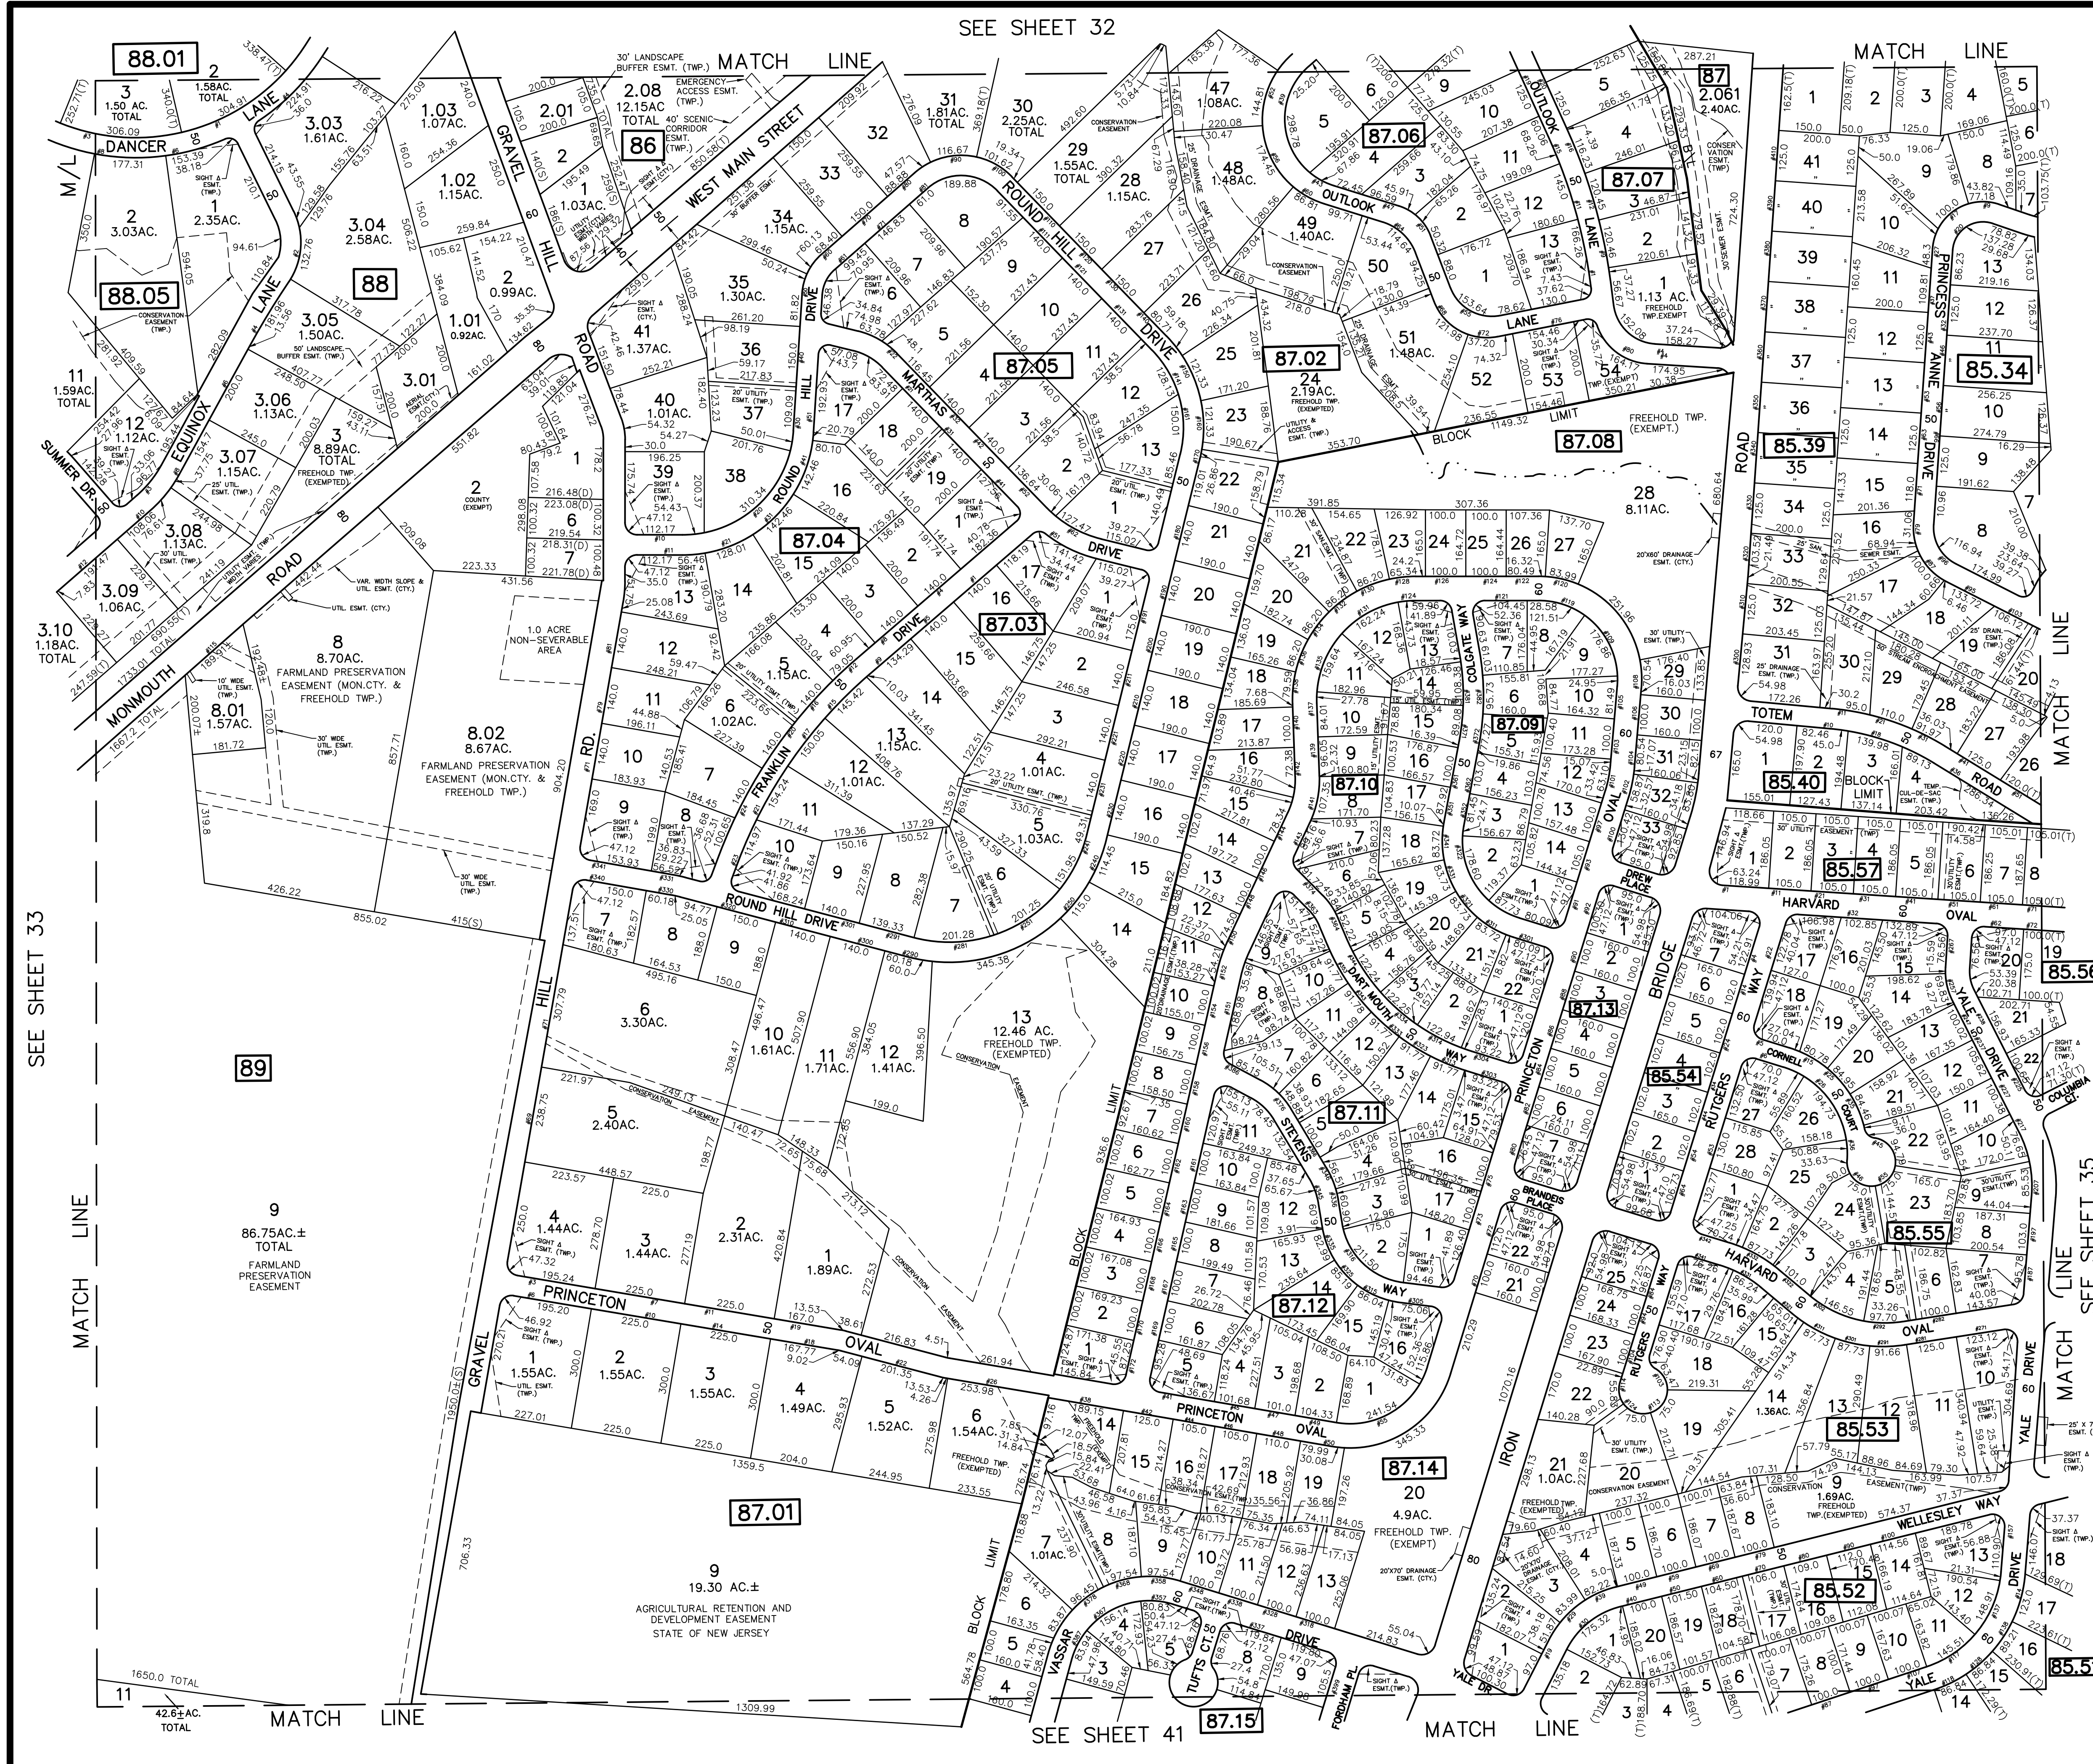

TAX MAP
TOWNSHIP OF FREEHOLD
MONMOUTH COUNTY, NEW JERSEY
 SCALE: 1" = 200' JANUARY, 2008
TIMOTHY P. WHITE, P.E., P.L.S.
 1 MUNICIPAL PLAZA
 FREEHOLD, NEW JERSEY 07728