


REVISIONS		
DATE	NAME	LIC. NO.
2/29/12	JOSEPH M. MAVURO	24GB02424600
3/1/12	JOSEPH M. MAVURO	24GB02424600
5/8/13	JOSEPH M. MAVURO	24GB02424600
5/20/14	JOSEPH M. MAVURO	24GB02424600
11/20/17	TIMOTHY P. WHITE	24GB04257000
6/15/18	TIMOTHY P. WHITE	24GB04257000
9/21/21	TIMOTHY P. WHITE	24GB04257000
3/2/23	TIMOTHY P. WHITE	24GB04257000

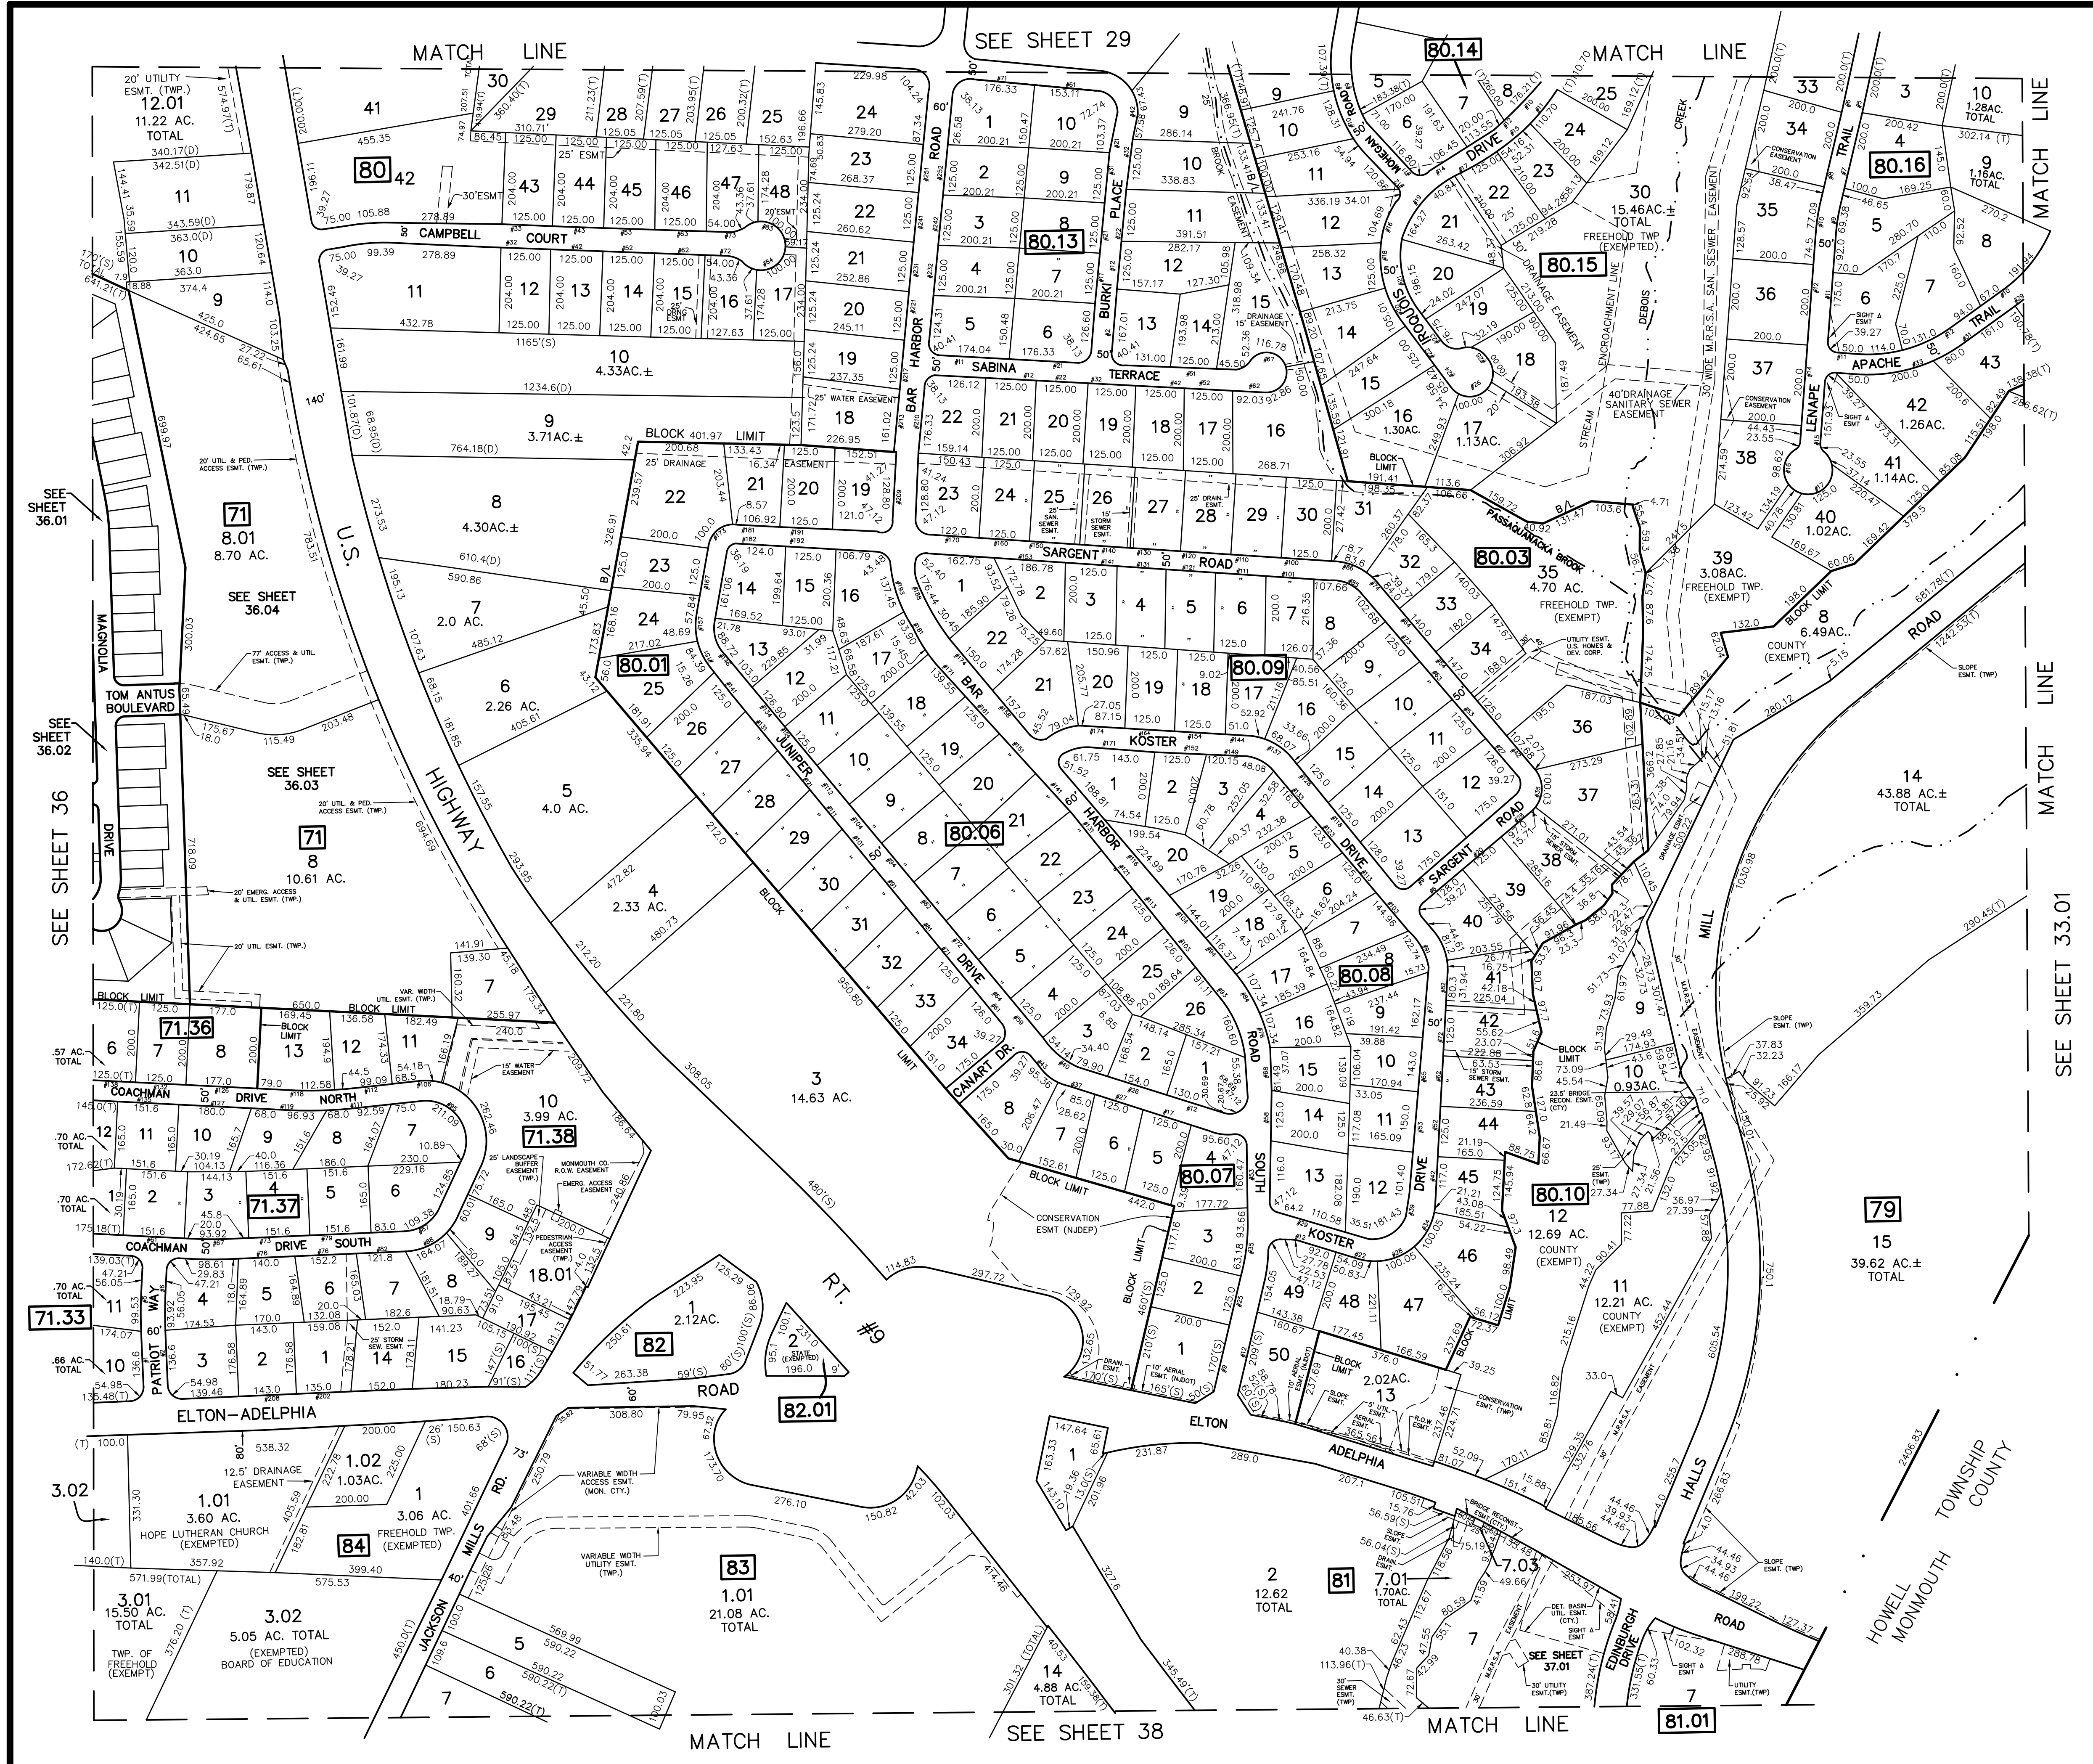

**TM**  
 ASSOCIATES  
 11 TINDALL ROAD  
 MIDDLETOWN, NJ 07748  
 TEL 732-671-6400  
 FAX 732-671-7365  
 NEW JERSEY BOARD OF  
 PROFESSIONAL ENGINEERS AND  
 LAND SURVEYORS  
 CERTIFICATE OF AUTHORIZATION  
 246A27987500

**TAX MAP**  
 TOWNSHIP OF FREEHOLD  
 MONMOUTH COUNTY, NEW JERSEY  
 SCALE: 1" = 200' JANUARY, 2008  
**TIMOTHY P. WHITE, P.E., P.L.S.**  
 1 MUNICIPAL PLAZA  
 FREEHOLD, NEW JERSEY 07728