


REVISIONS		
DATE	NAME	LIC. NO.
4/21/10	JOSEPH M. MAVURO	24GB02424600
9/28/10	JOSEPH M. MAVURO	24GB02424600
5/28/13	JOSEPH M. MAVURO	24GB02424600
9/25/13	JOSEPH M. MAVURO	24GB02424600
1/22/14	TIMOTHY P. WHITE	24GB04257600
11/4/16	TIMOTHY P. WHITE	24GB04257600

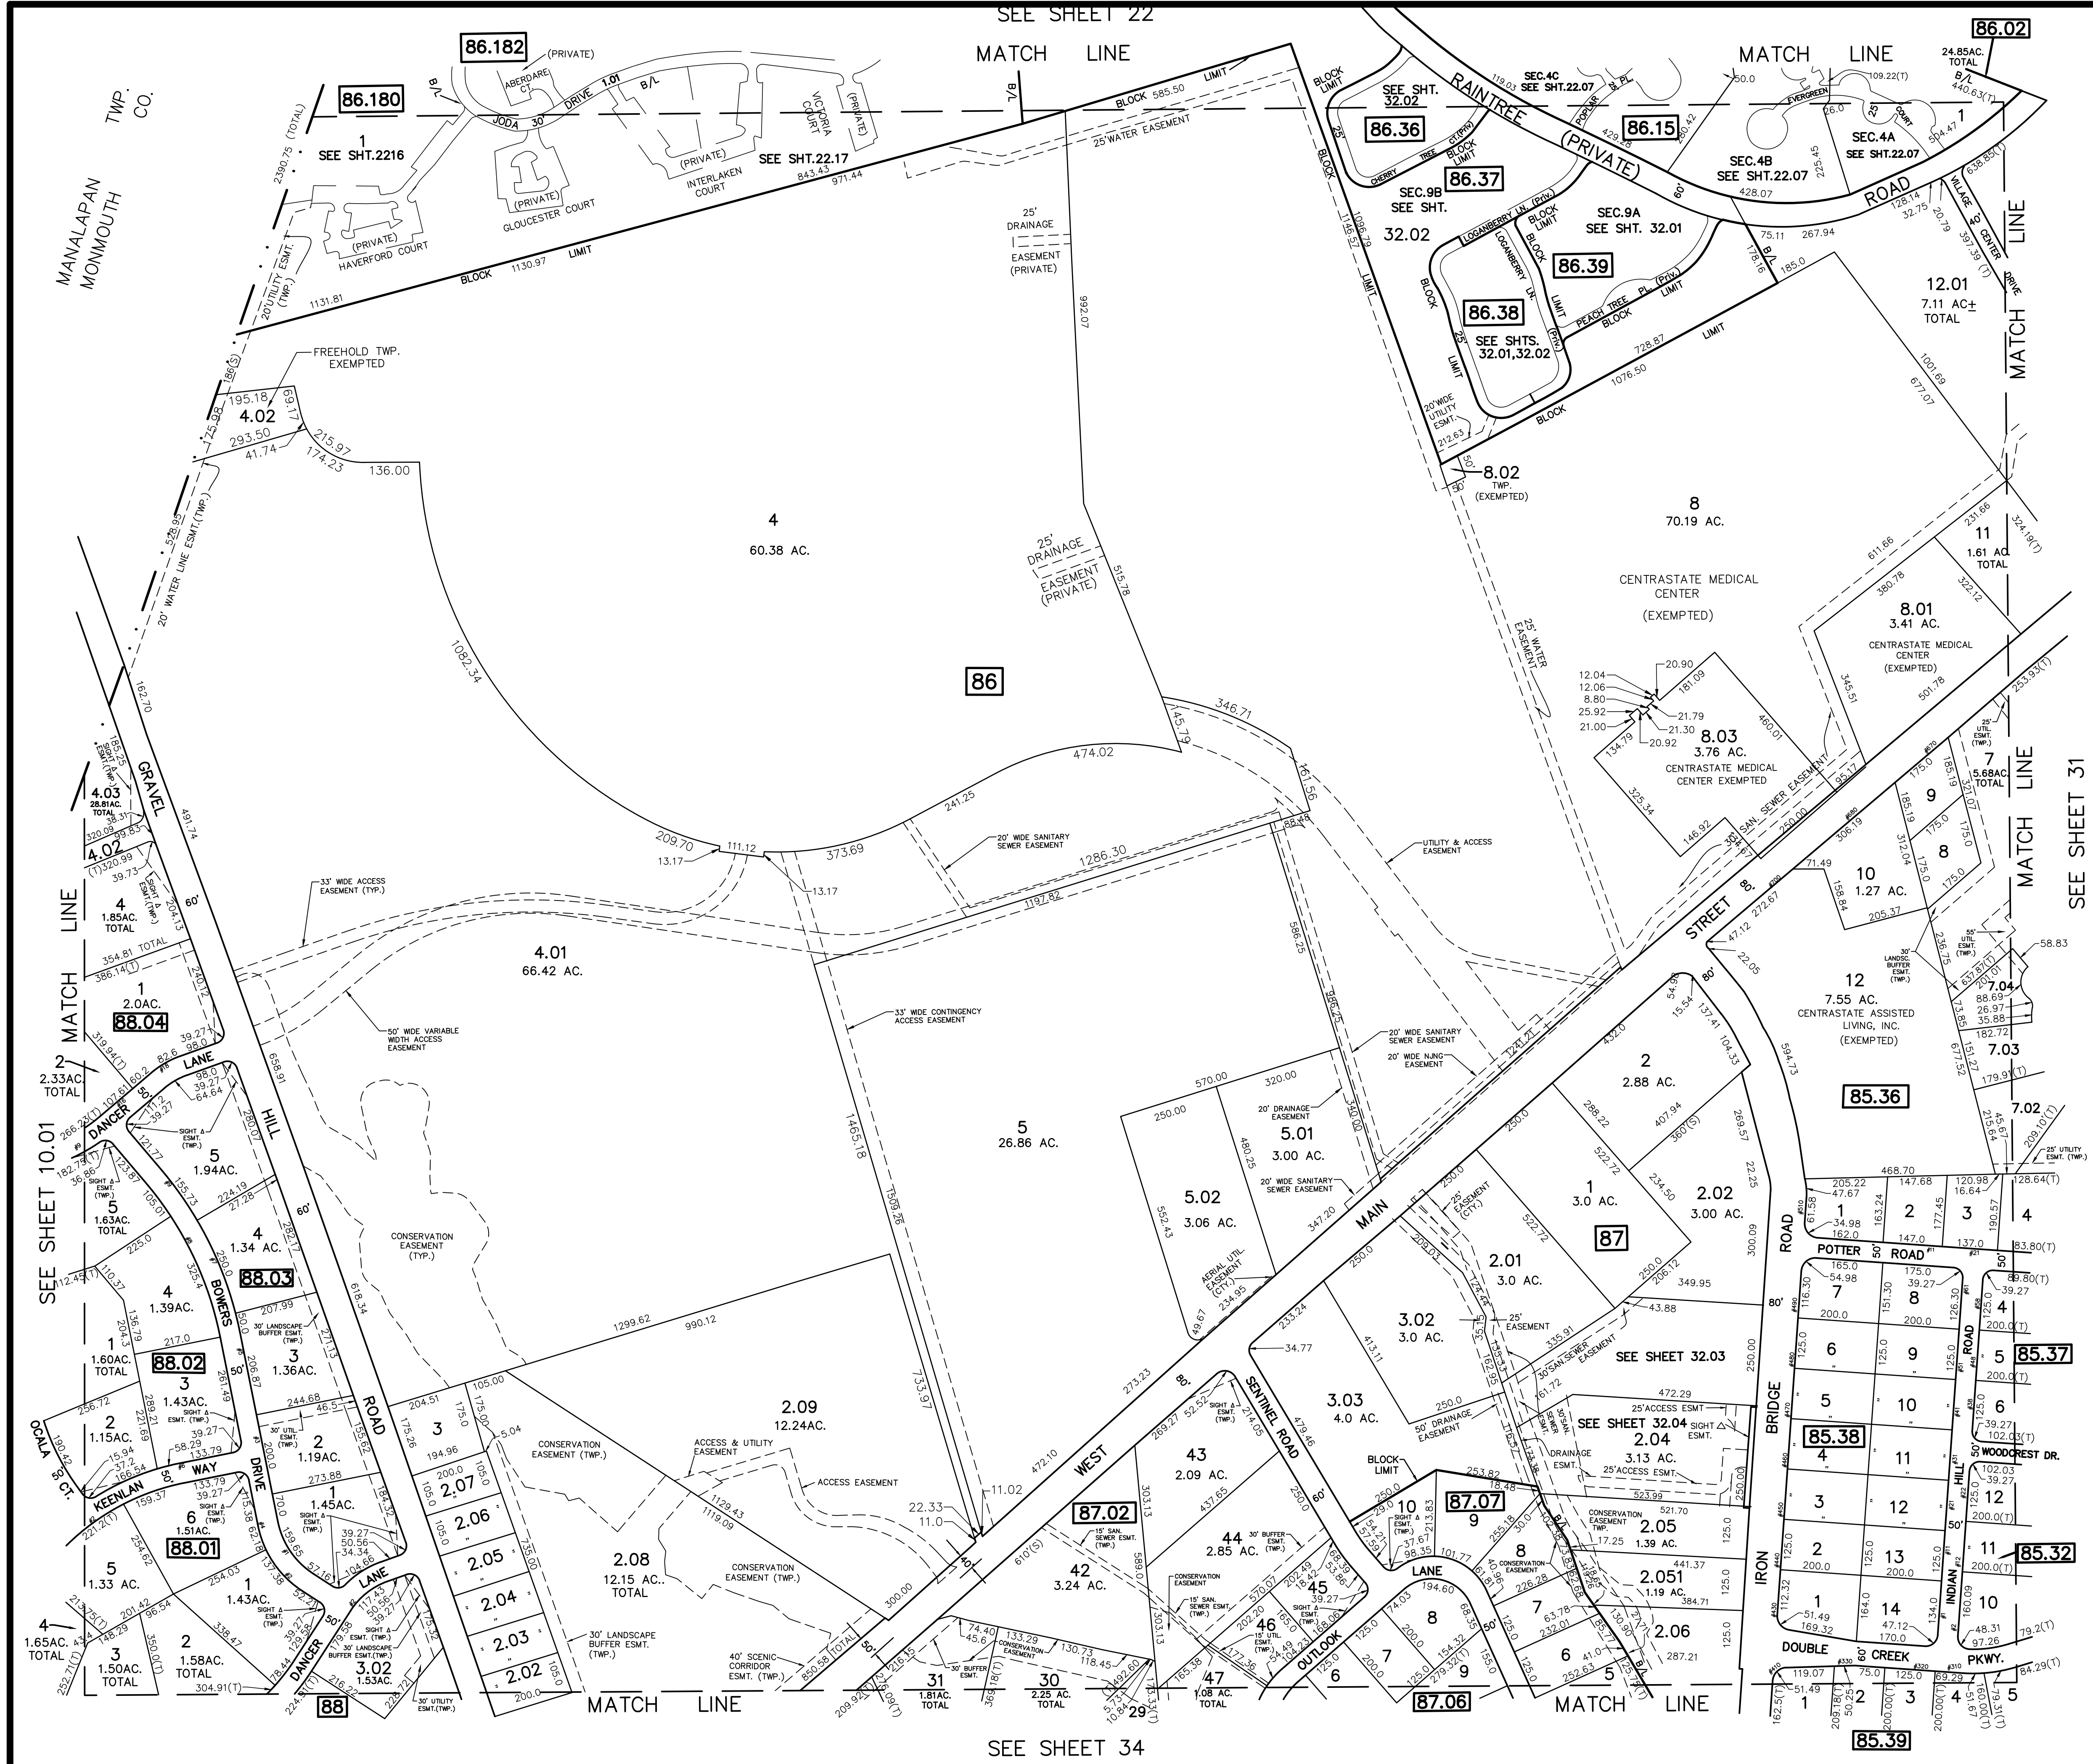

TAX MAP
TOWNSHIP OF FREEHOLD
MONMOUTH COUNTY, NEW JERSEY
 SCALE: 1" = 200' JANUARY, 2008
TIMOTHY P. WHITE, P.E., P.L.S.
 1 MUNICIPAL PLAZA
 FREEHOLD, NEW JERSEY 07728

TM
ASSOCIATES
 11 TINDALL ROAD
 MIDDLETOWN, NJ 07748
 TEL 732-671-6400
 FAX 732-671-7365
 NEW JERSEY BOARD OF
 PROFESSIONAL ENGINEERS AND
 LAND SURVEYORS
 CERTIFICATE OF AUTHORIZATION
 24GA27987500