
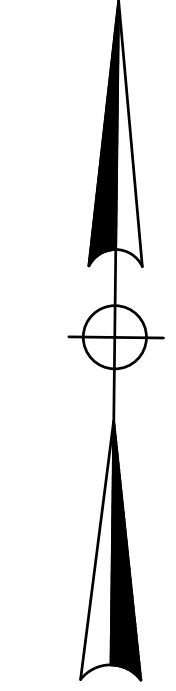


REVISIONS		
DATE	NAME	LIC. NO.
8/6/12	JOSEPH M. MAVURO	24GB02424600
7/10/13	JOSEPH M. MAVURO	24GB02424600
11/21/13	JOSEPH M. MAVURO	24GB02424600
12/5/13	JOSEPH M. MAVURO	24GB02424600
12/26/17	TIMOTHY P. WHITE	24GB04257000
8/20/19	TIMOTHY P. WHITE	24GB04257000
11/23/22	TIMOTHY P. WHITE	24GB04257000
2/13/23	TIMOTHY P. WHITE	24GB04257000

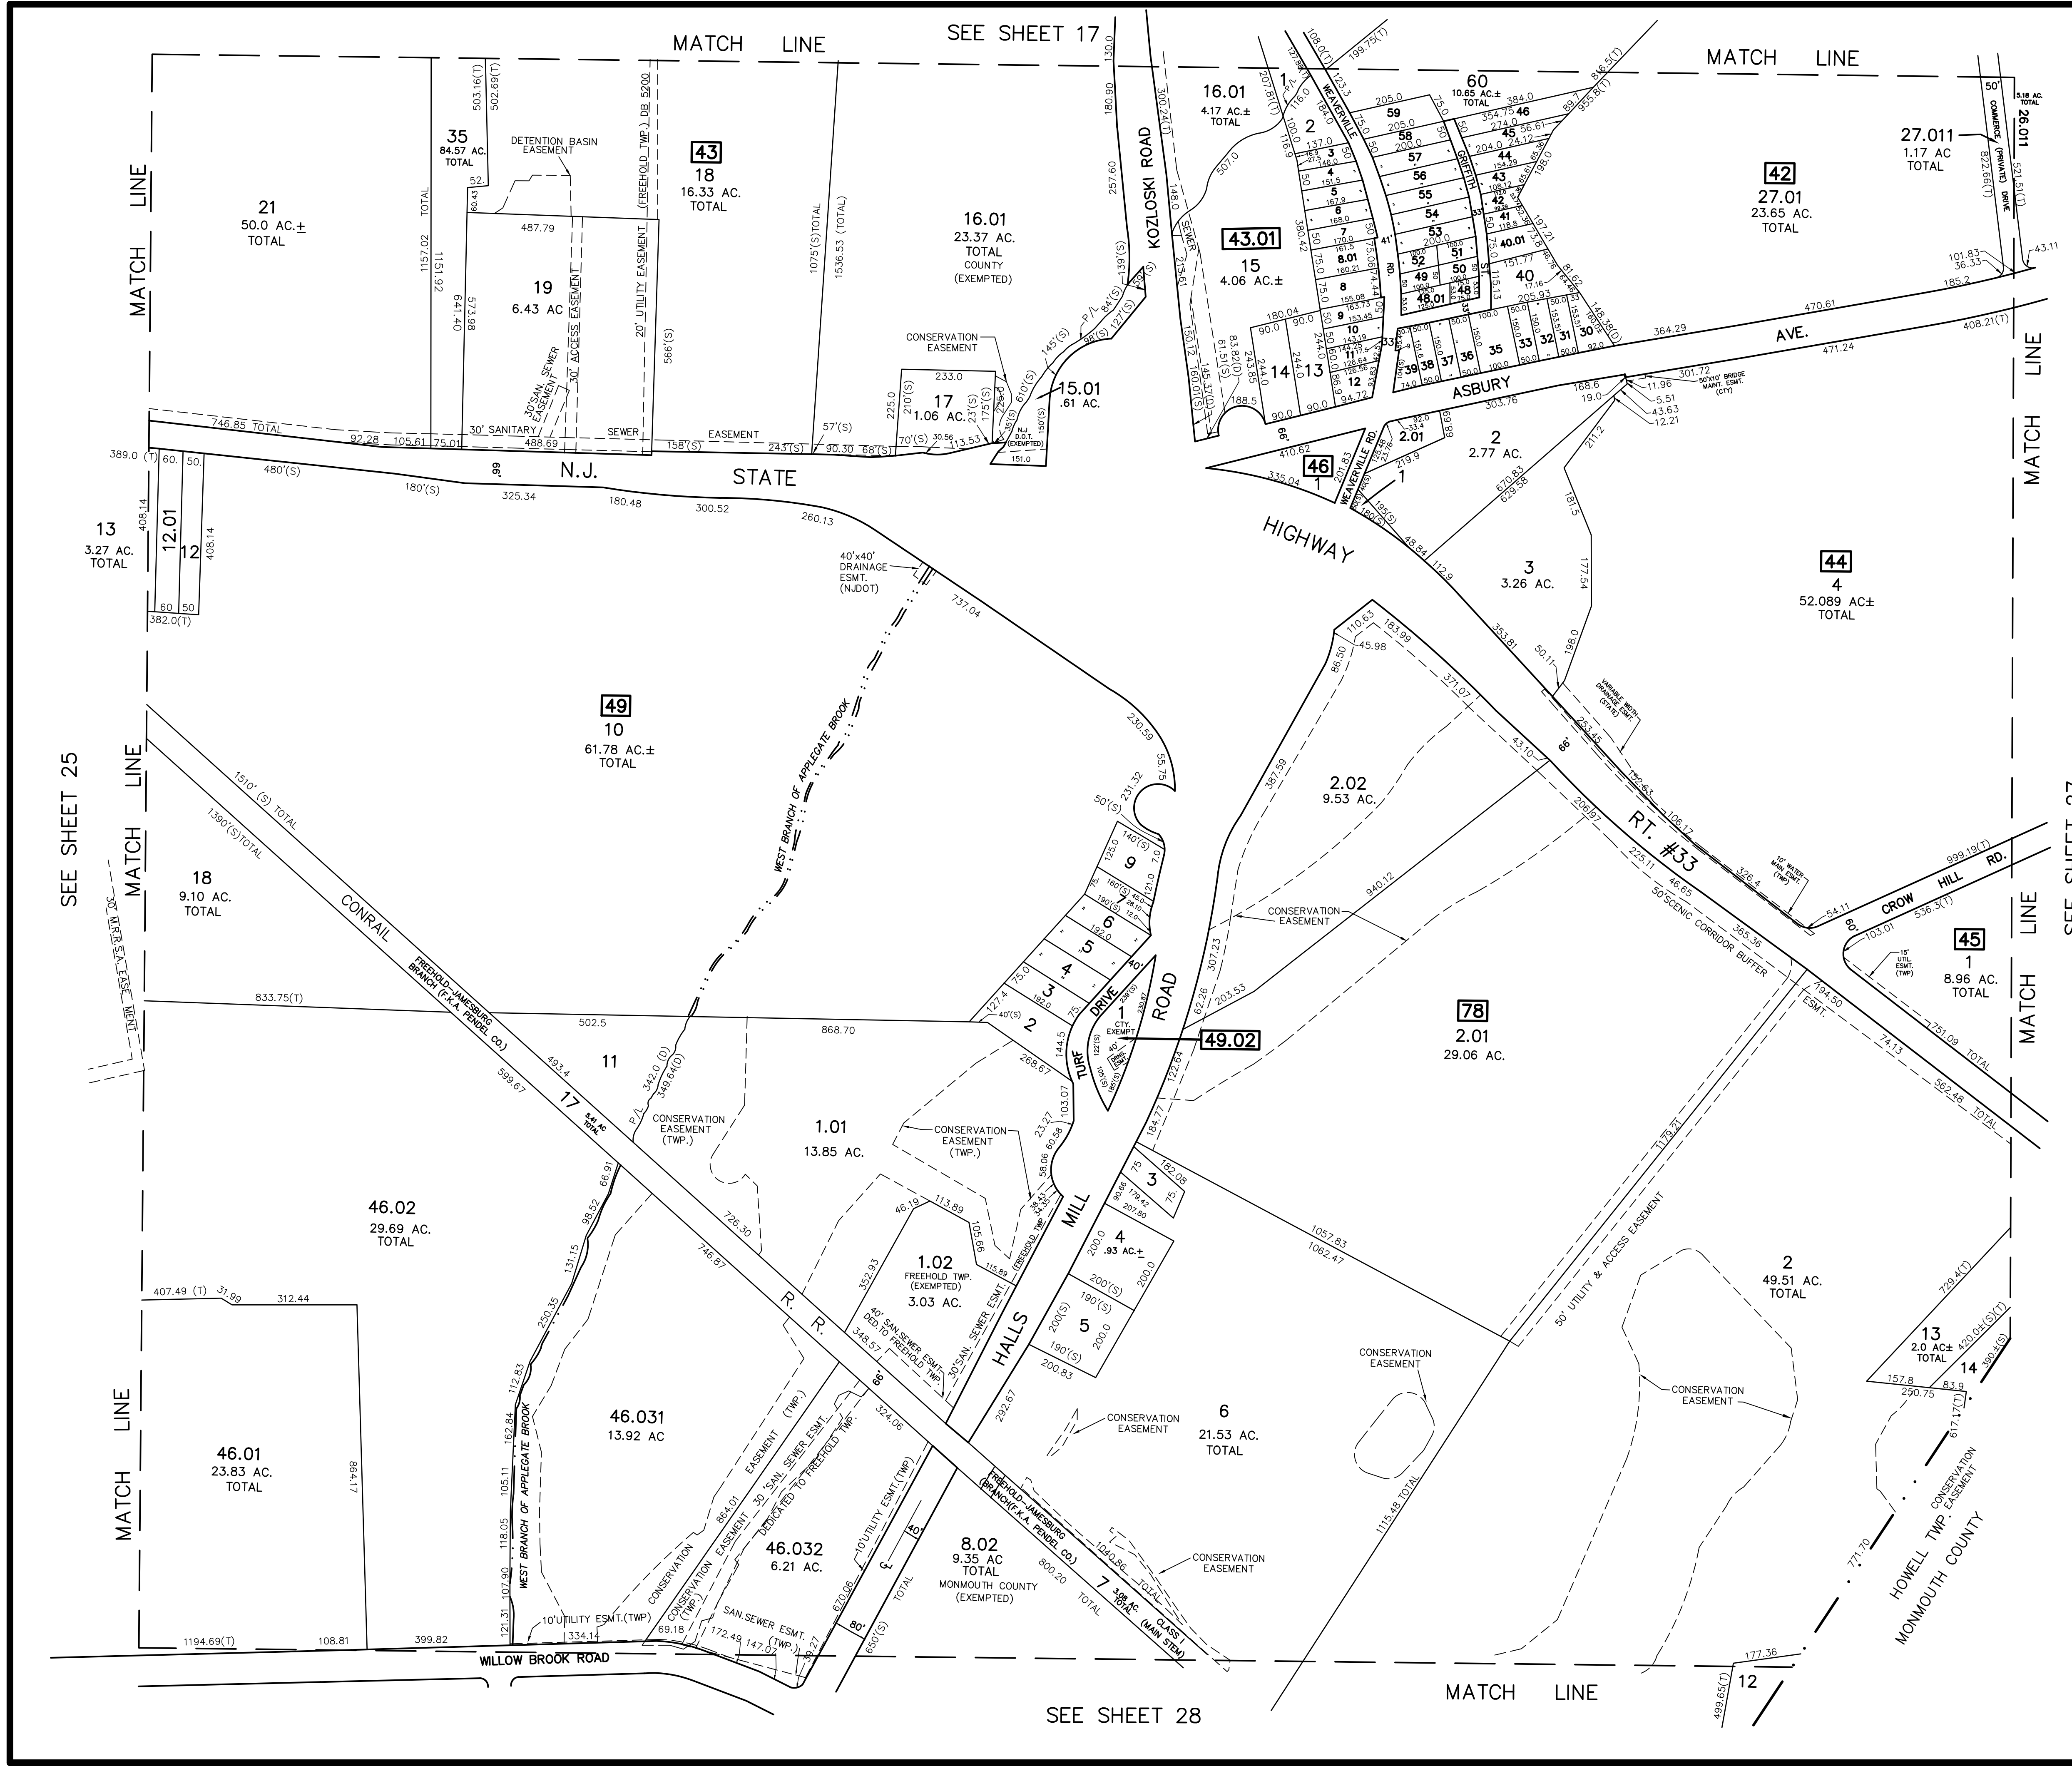

TM ASSOCIATES
 11 TINDALL ROAD
 MIDDLETOWN, NJ 07748
 TEL 732-671-6400
 FAX 732-671-7365
 NEW JERSEY BOARD OF PROFESSIONAL ENGINEERS AND LAND SURVEYORS
 CERTIFICATE OF AUTHORIZATION 24GA27987500

TAX MAP
TOWNSHIP OF FREEHOLD
MONMOUTH COUNTY, NEW JERSEY
 SCALE: 1" = 200' JANUARY, 2008
TIMOTHY P. WHITE, P.E., P.L.S.
 1 MUNICIPAL PLAZA
 FREEHOLD, NEW JERSEY 07728