

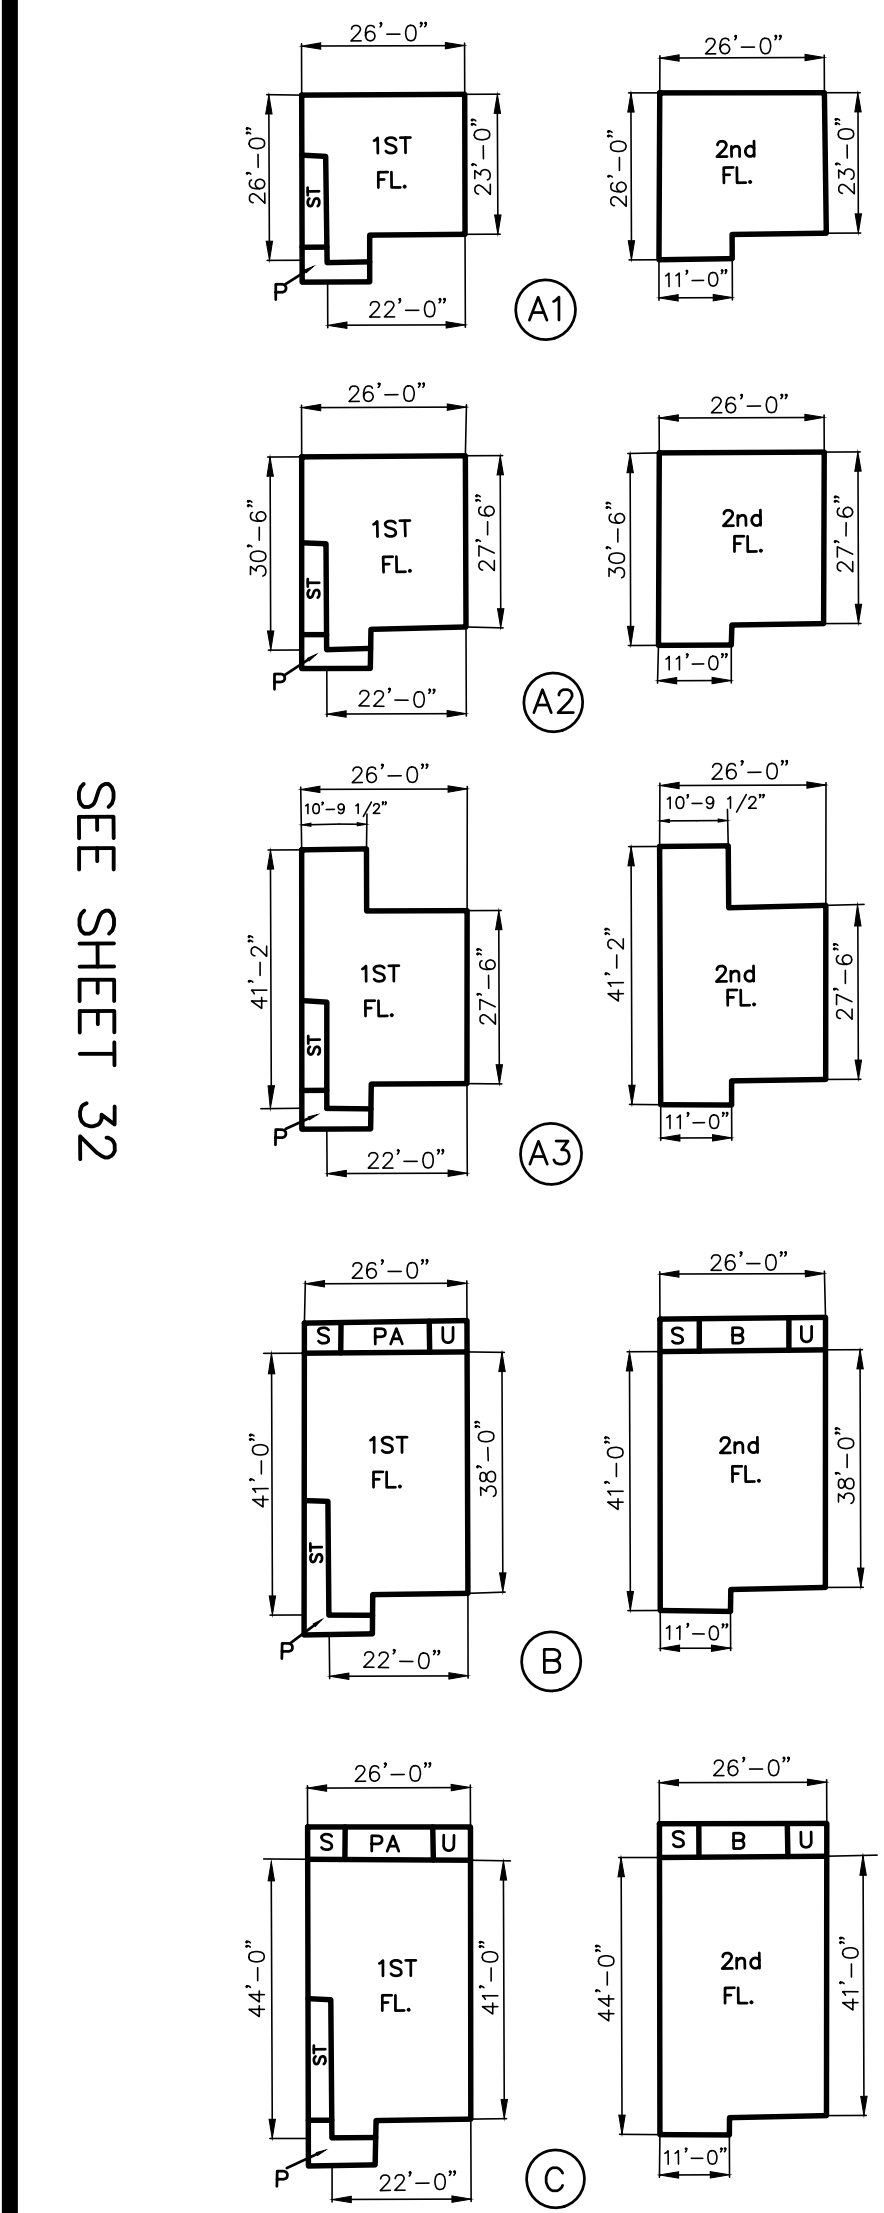


REVISIONS		
DATE	NAME	LIC. NO.

MANALAPAN TWP. - MONMOUTH CO.

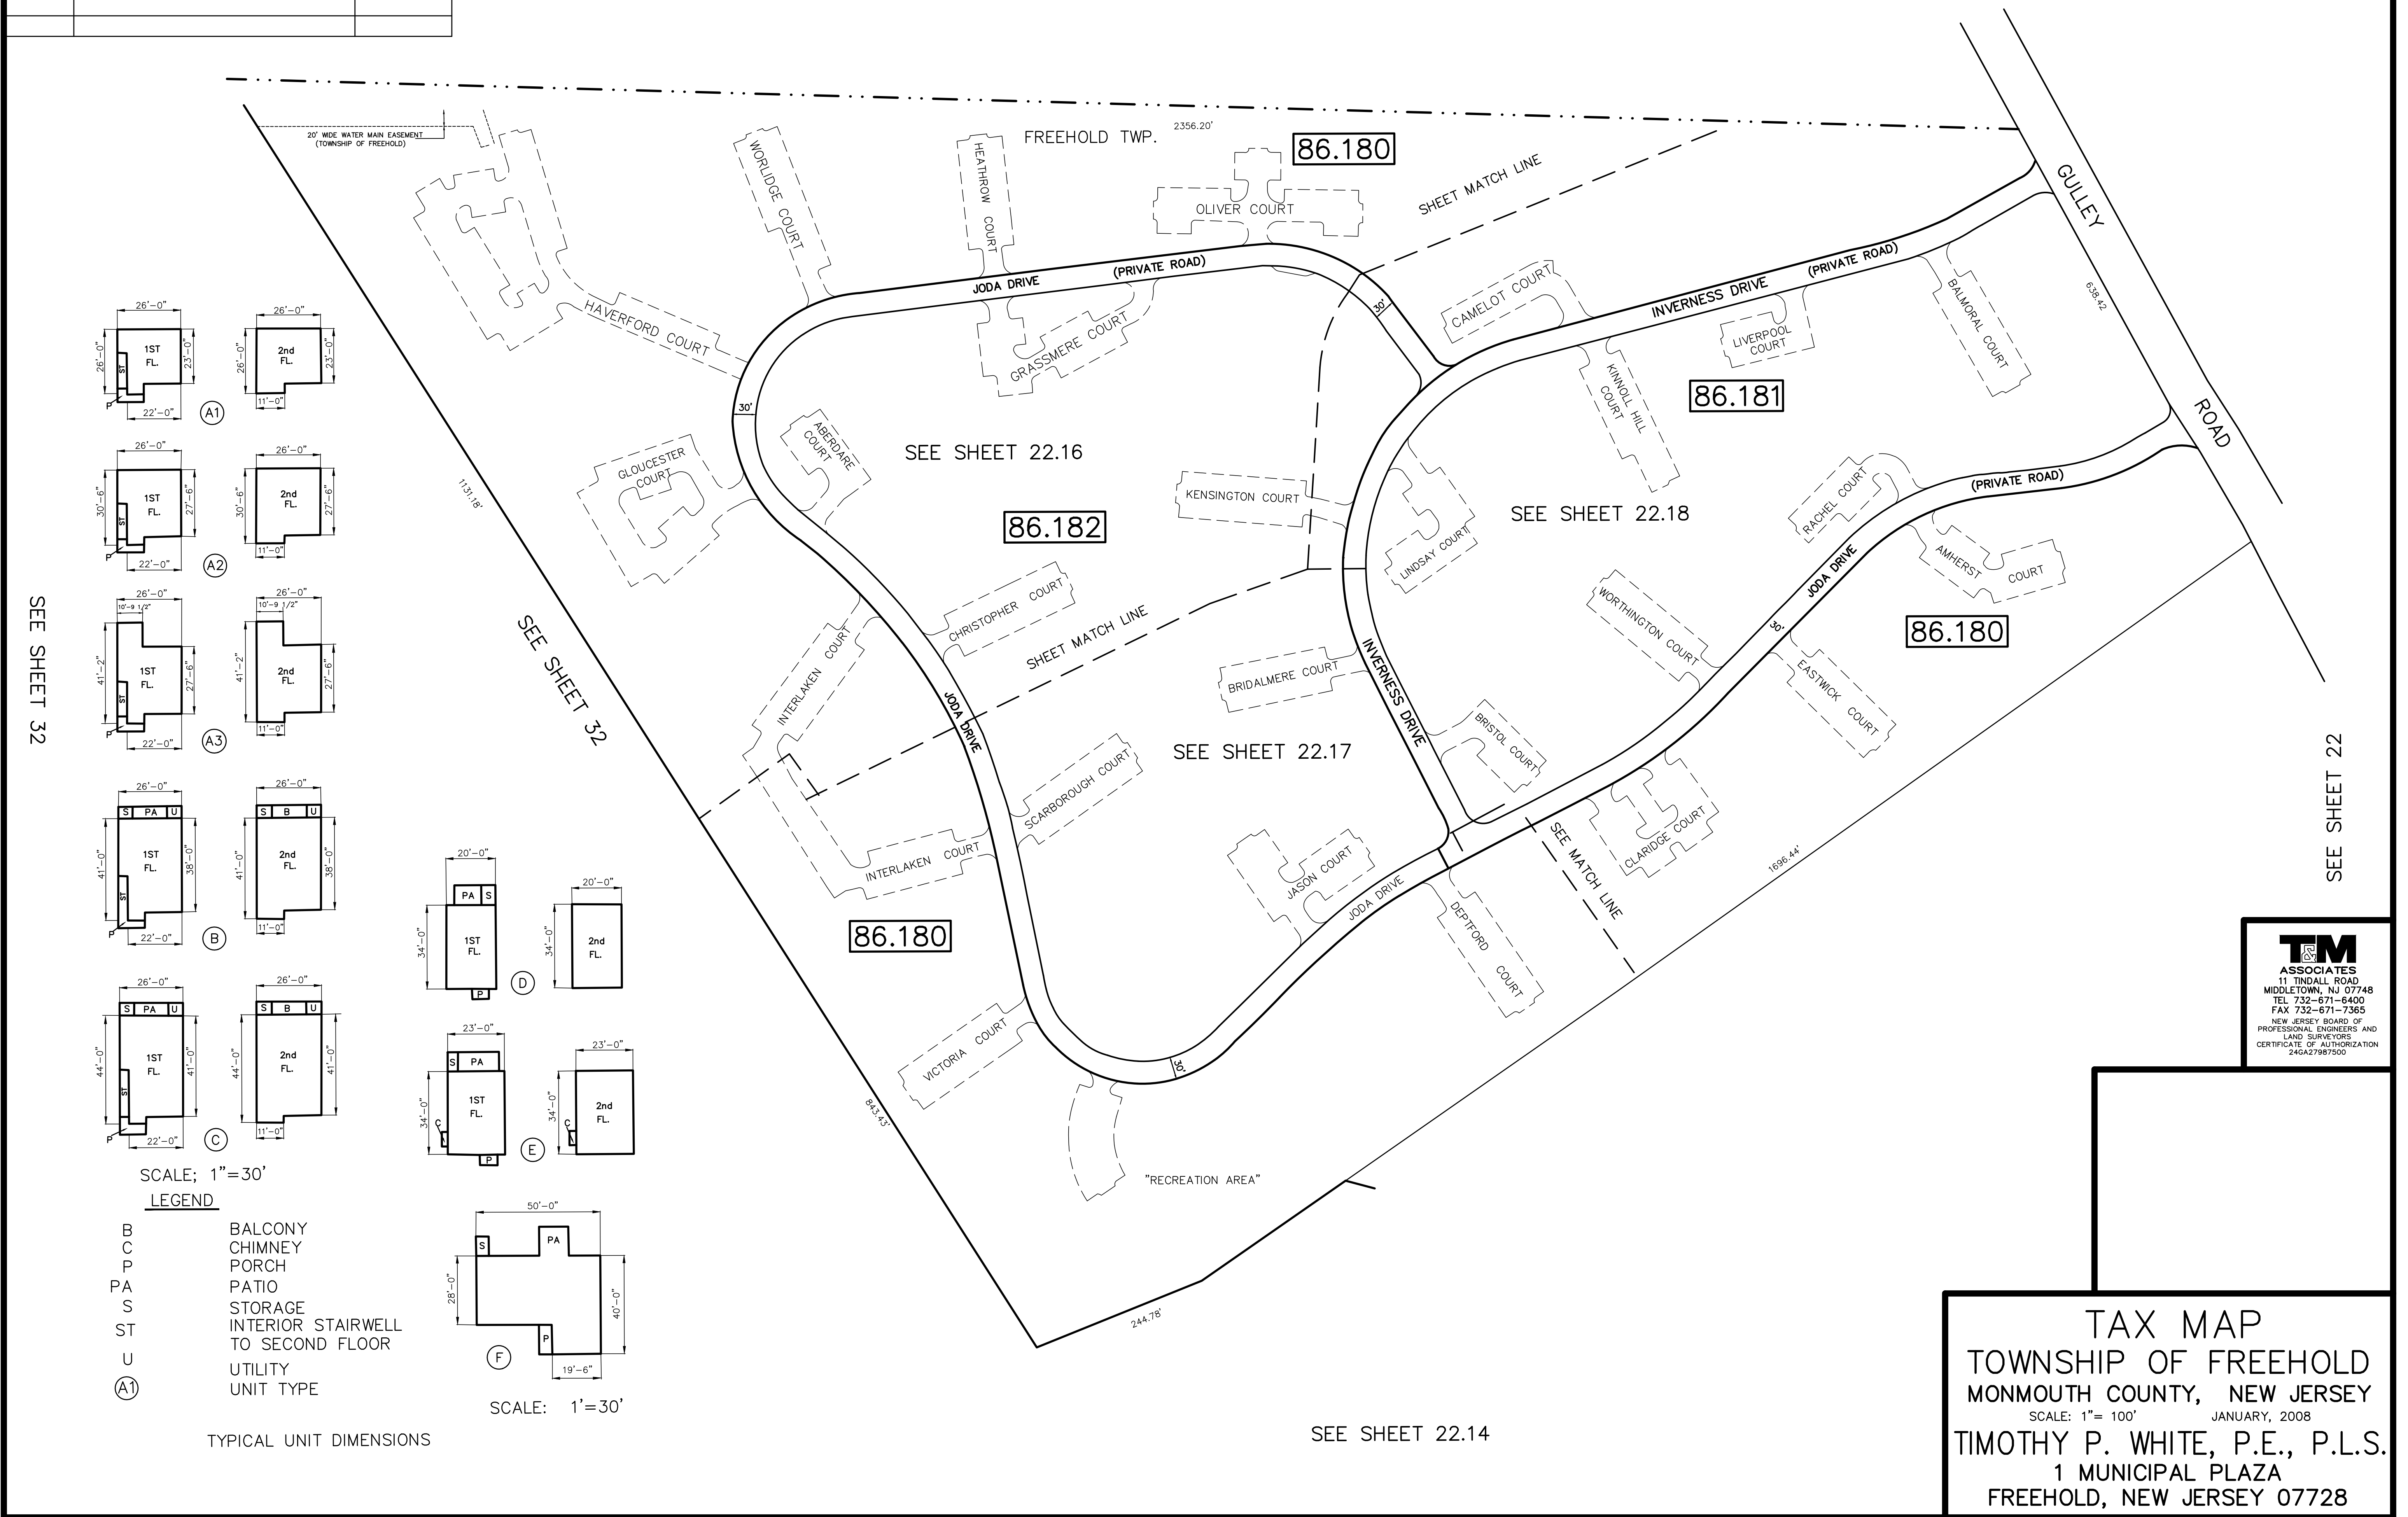

SCALE; 1"=30'
LEGEND
 B BALCONY
 C CHIMNEY
 P PORCH
 PA PATIO
 S STORAGE
 ST INTERIOR STAIRWELL TO SECOND FLOOR
 U UTILITY
 (A1) UNIT TYPE

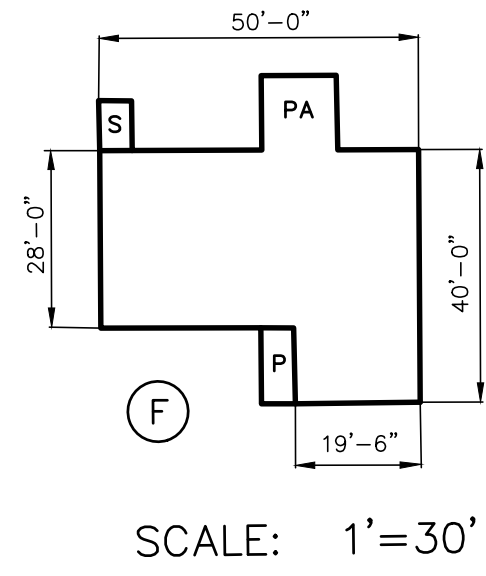

SCALE: 1"=30'

TYPICAL UNIT DIMENSIONS

TM ASSOCIATES
 11 TINDALL ROAD
 MIDDLETOWN, NJ 07748
 TEL 732-671-6400
 FAX 732-671-7365
 NEW JERSEY BOARD OF PROFESSIONAL ENGINEERS AND LAND SURVEYORS
 CERTIFICATE OF AUTHORIZATION 246A27987500

TAX MAP
 TOWNSHIP OF FREEHOLD
 MONMOUTH COUNTY, NEW JERSEY
 SCALE: 1"= 100' JANUARY, 2008
TIMOTHY P. WHITE, P.E., P.L.S.
 1 MUNICIPAL PLAZA
 FREEHOLD, NEW JERSEY 07728