



SEE SHEET 49

REVISIONS		
DATE	NAME	LIC. NO.

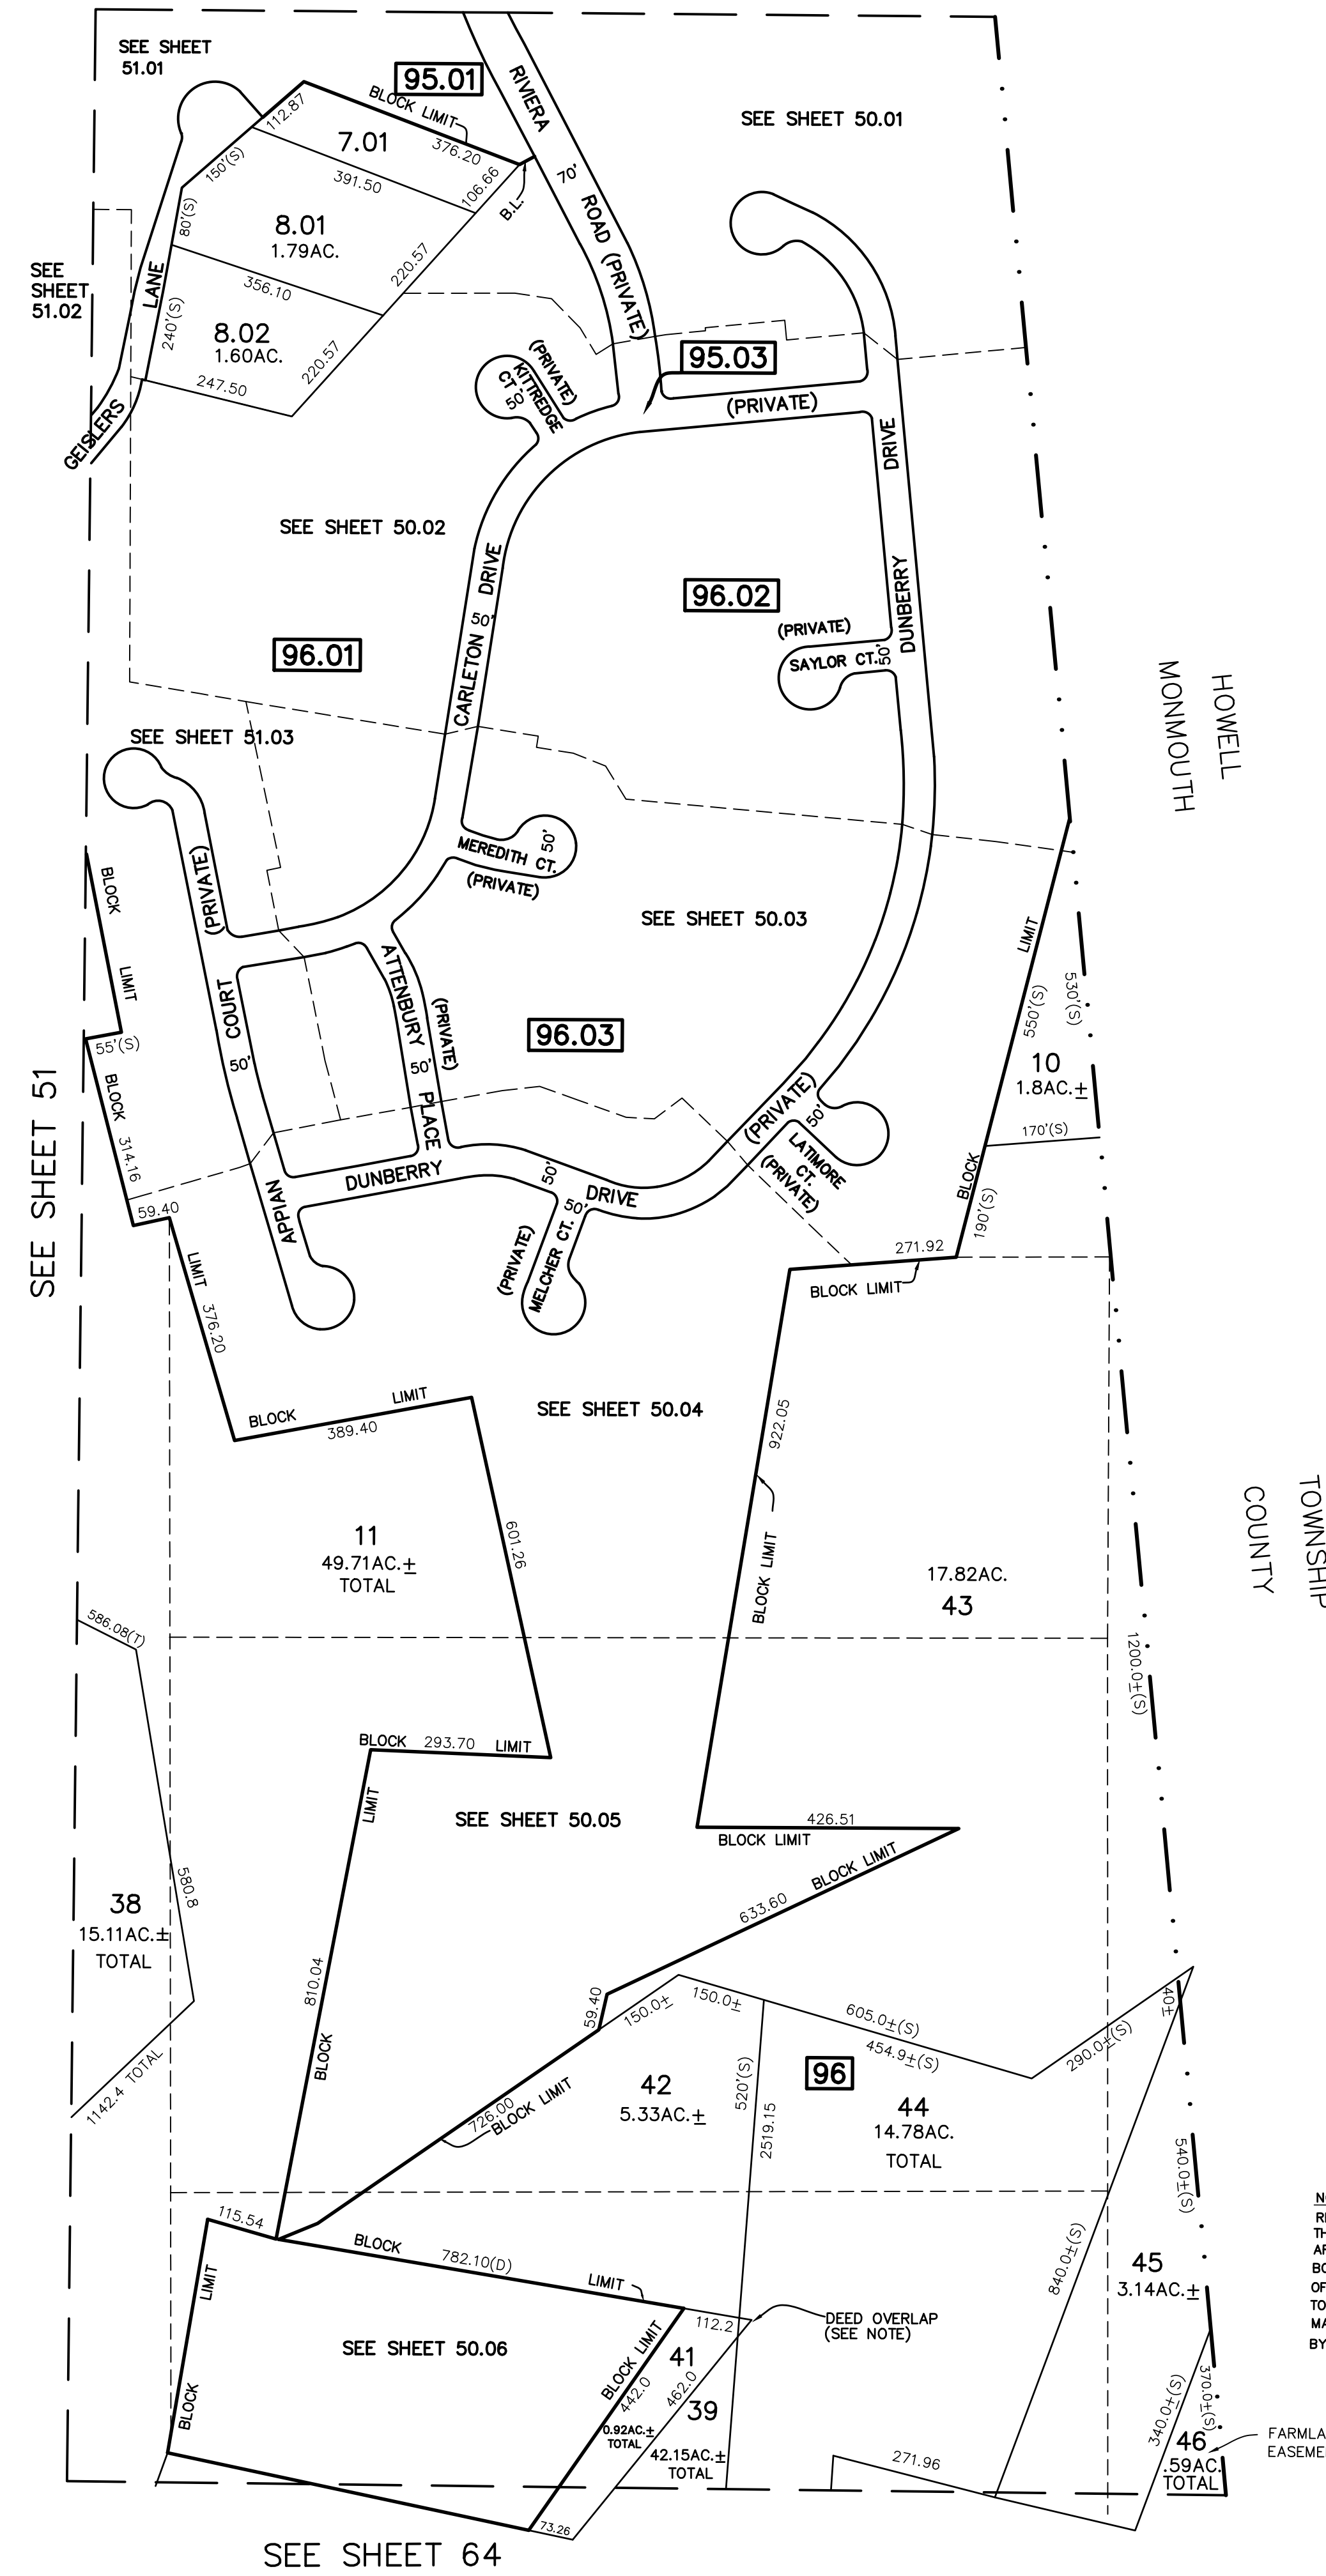

HOWELL
MONMOUTH
TOWNSHIP
COUNTY

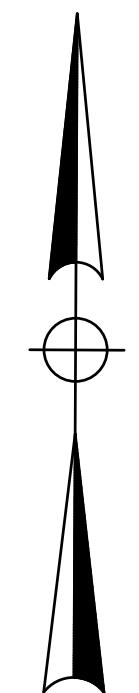

TM
ASSOCIATES
11 TINDALL ROAD
MIDDLETOWN, NJ 07748
TEL 732-671-6400
FAX 732-671-7365
NEW JERSEY BOARD OF
PROFESSIONAL ENGINEERS AND
LAND SURVEYORS
CERTIFICATE OF AUTHORIZATION
246A27987500

NOTE:
RE: LOTS 41 & 44
THE OVERLAPPING LINES AND DIMENSIONS SHOWN
ARE PLOTTED IN ASSORDANCE WITH THE METES &
BOUNDS DESCRIPTIONS APPEARING IN THE LAST DEED
OF RECORD FOR EACH PARCEL, AND DO NOT PURPORT
TO REPRESENT TITLE OR OWNERSHIP STATUS IN ANY
MANNER. THESE SITUATIONS ARE SUBJECT TO SOLUTION
BY THE PROPERTY OWNERS INVOLVED.

FARMLAND PRESERVATION
EASEMENT (MON.CTY.)

TAX MAP
TOWNSHIP OF FREEHOLD
MONMOUTH COUNTY, NEW JERSEY
SCALE: 1"= 200' JANUARY, 2008
TIMOTHY P. WHITE, P.E., P.L.S.
1 MUNICIPAL PLAZA
FREEHOLD, NEW JERSEY 07728

THIS MAP HAS BEEN DRAWN USING COMPUTER AIDED
DRAFTING/DESIGN (CAD/D) AND COORDINATE GEOMETRY.

THIS MAP IS A COPY OF THE ORIGINAL MAP
PREPARED BY WILLIAM HELD, P.E. & P.L.S.
DATED MARCH 1962. THE ORIGINAL MAP IS ON
FILE IN THE ENGINEER'S OFFICE.