
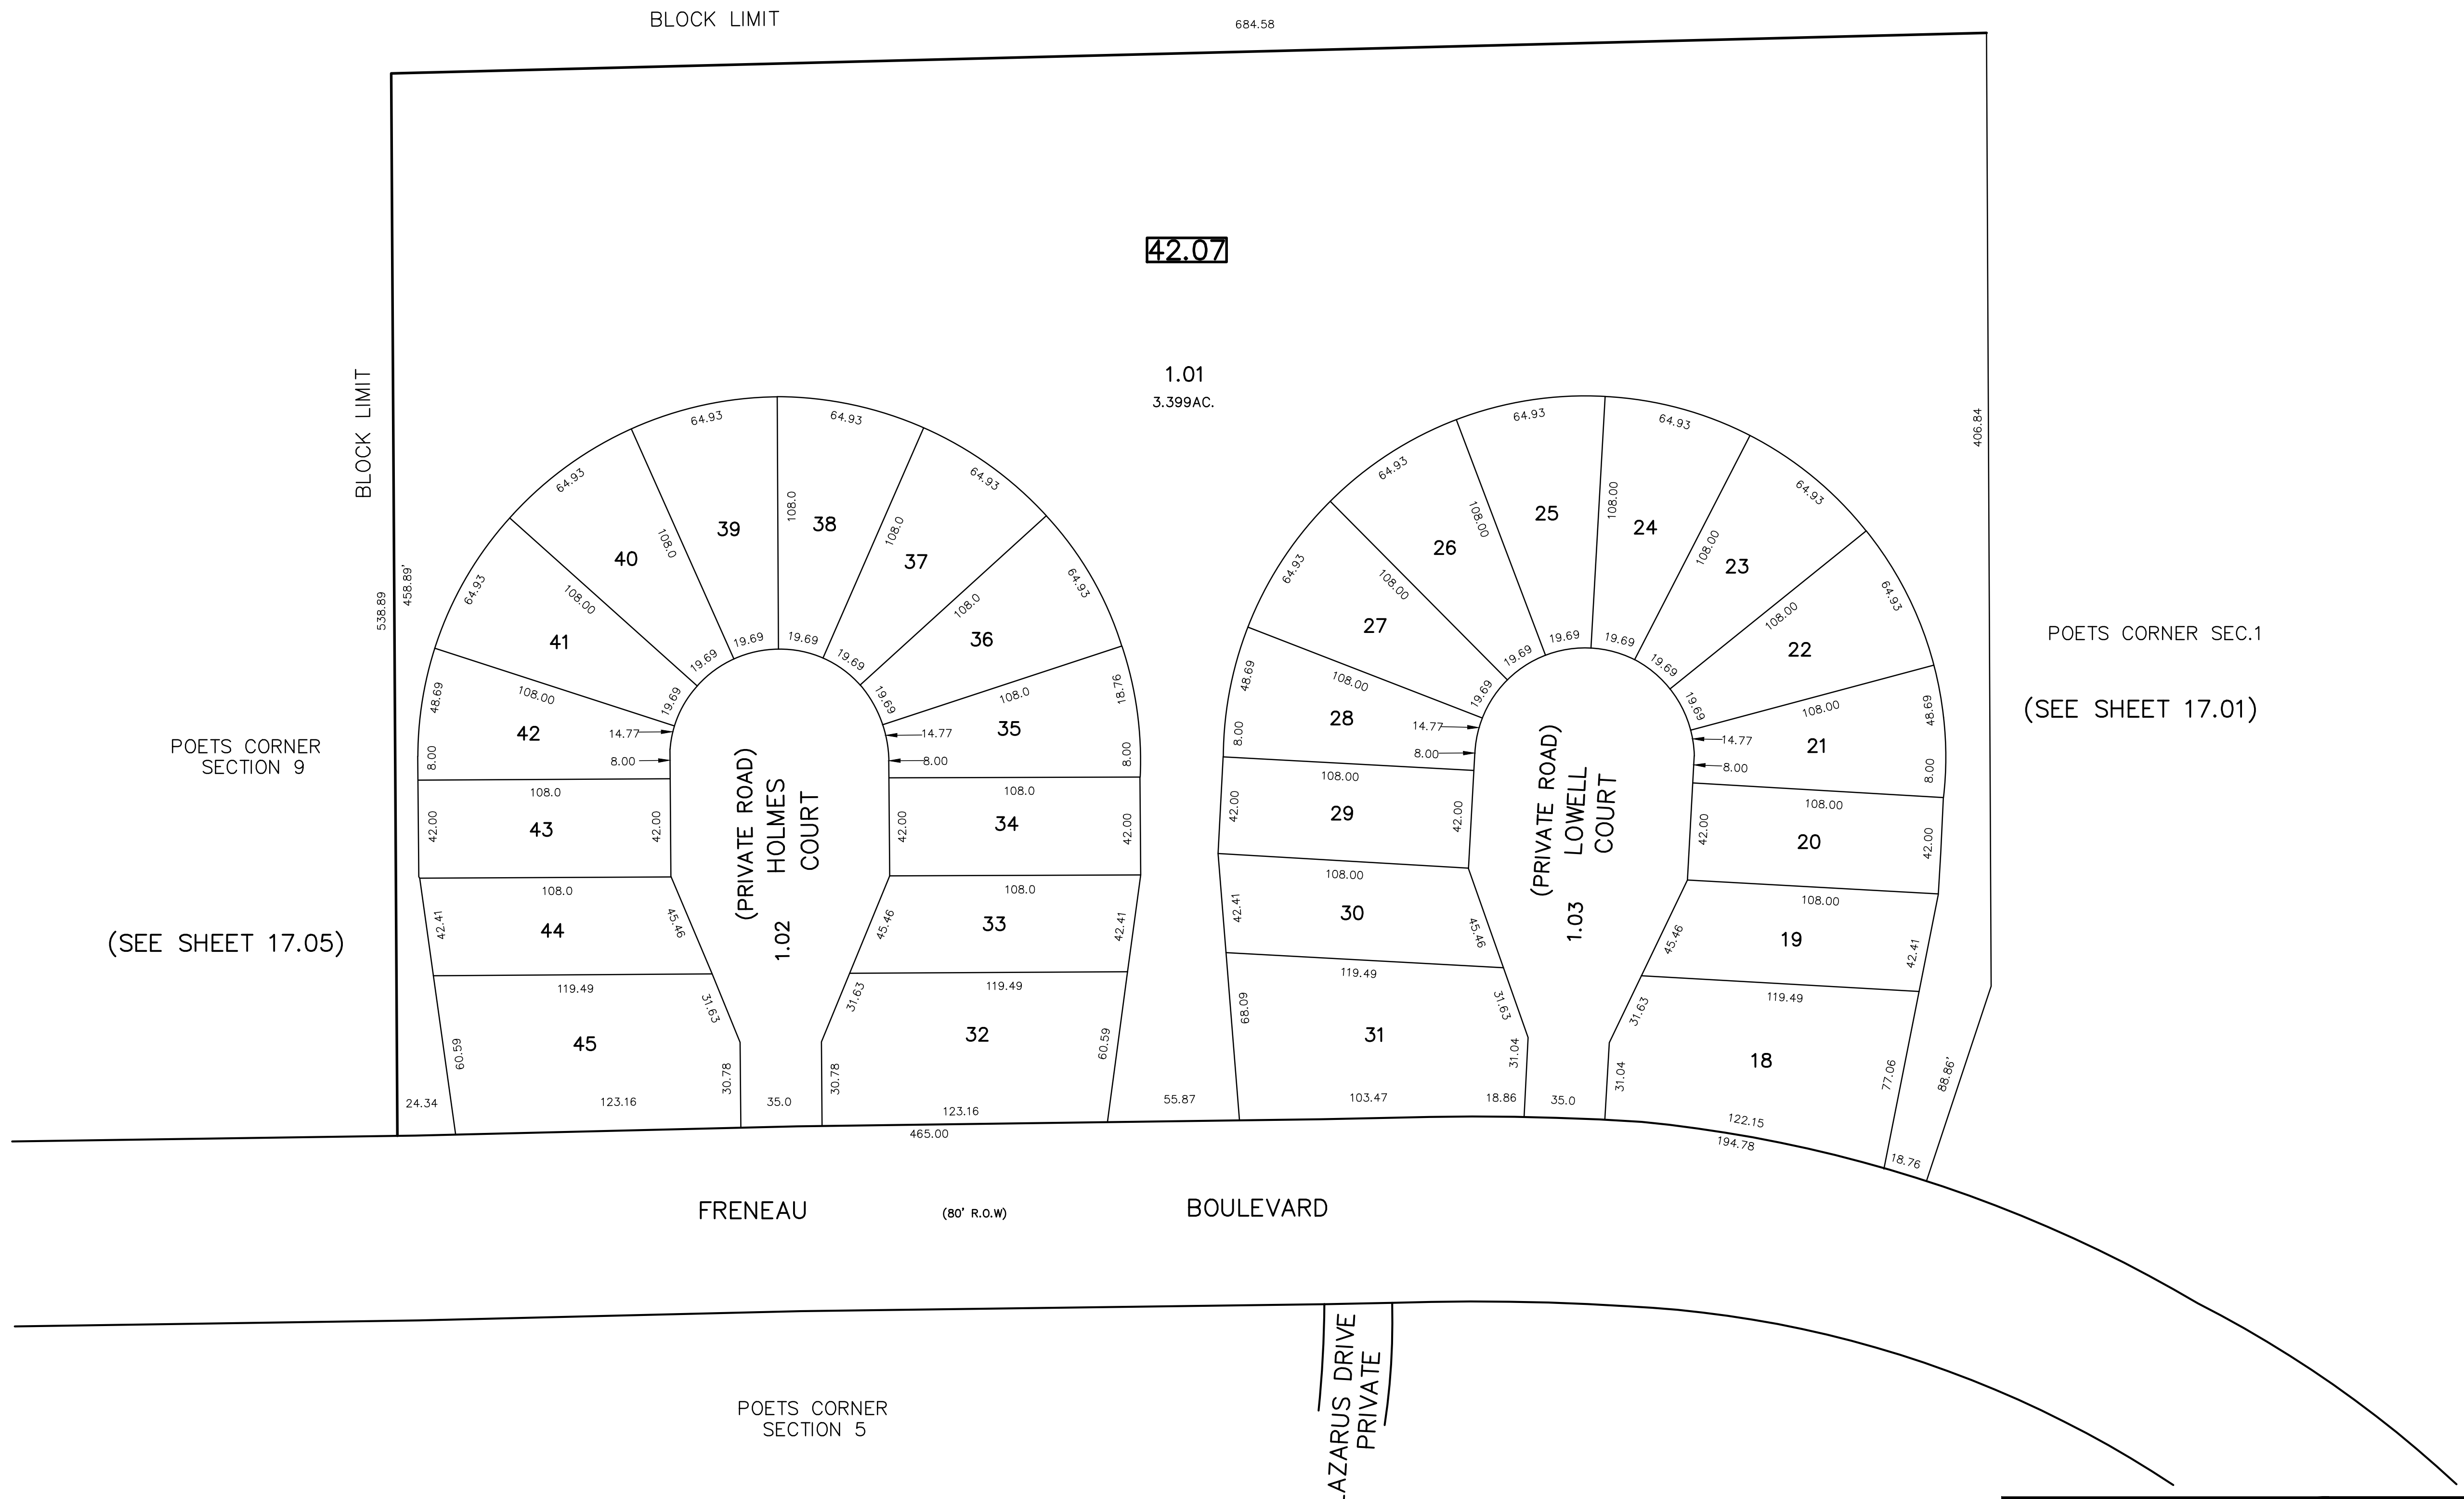


| REVISIONS |      |          |
|-----------|------|----------|
| DATE      | NAME | LIC. NO. |
|           |      |          |
|           |      |          |
|           |      |          |
|           |      |          |

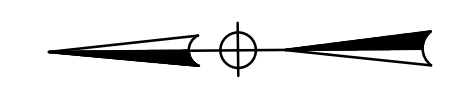

(SEE SHEET 17.05)

POETS CORNER SEC.1  
(SEE SHEET 17.01)

POETS CORNER SECTION 5

(SEE SHEET 17.04)

**TM**  
**ASSOCIATES**  
 11 TINDALL ROAD  
 MIDDLETOWN, NJ 07748  
 TEL 732-671-6400  
 FAX 732-671-7365  
 NEW JERSEY BOARD OF  
 PROFESSIONAL ENGINEERS AND  
 LAND SURVEYORS  
 CERTIFICATE OF AUTHORIZATION  
 24GA27987500

**TAX MAP**  
 TOWNSHIP OF FREEHOLD  
 MONMOUTH COUNTY, NEW JERSEY  
 SCALE: 1" = 40' JANUARY, 2008  
**JOSEPH M. MAVURO, P.E., P.L.S.**  
 1 MUNICIPAL PLAZA  
 FREEHOLD, NEW JERSEY 07728