


(SEE SHEET 17)

REVISIONS		
DATE	NAME	LIC. NO.

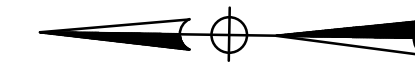


BLOCK LIMIT

1189.49'

**42.08**

1  
8.743 AC.

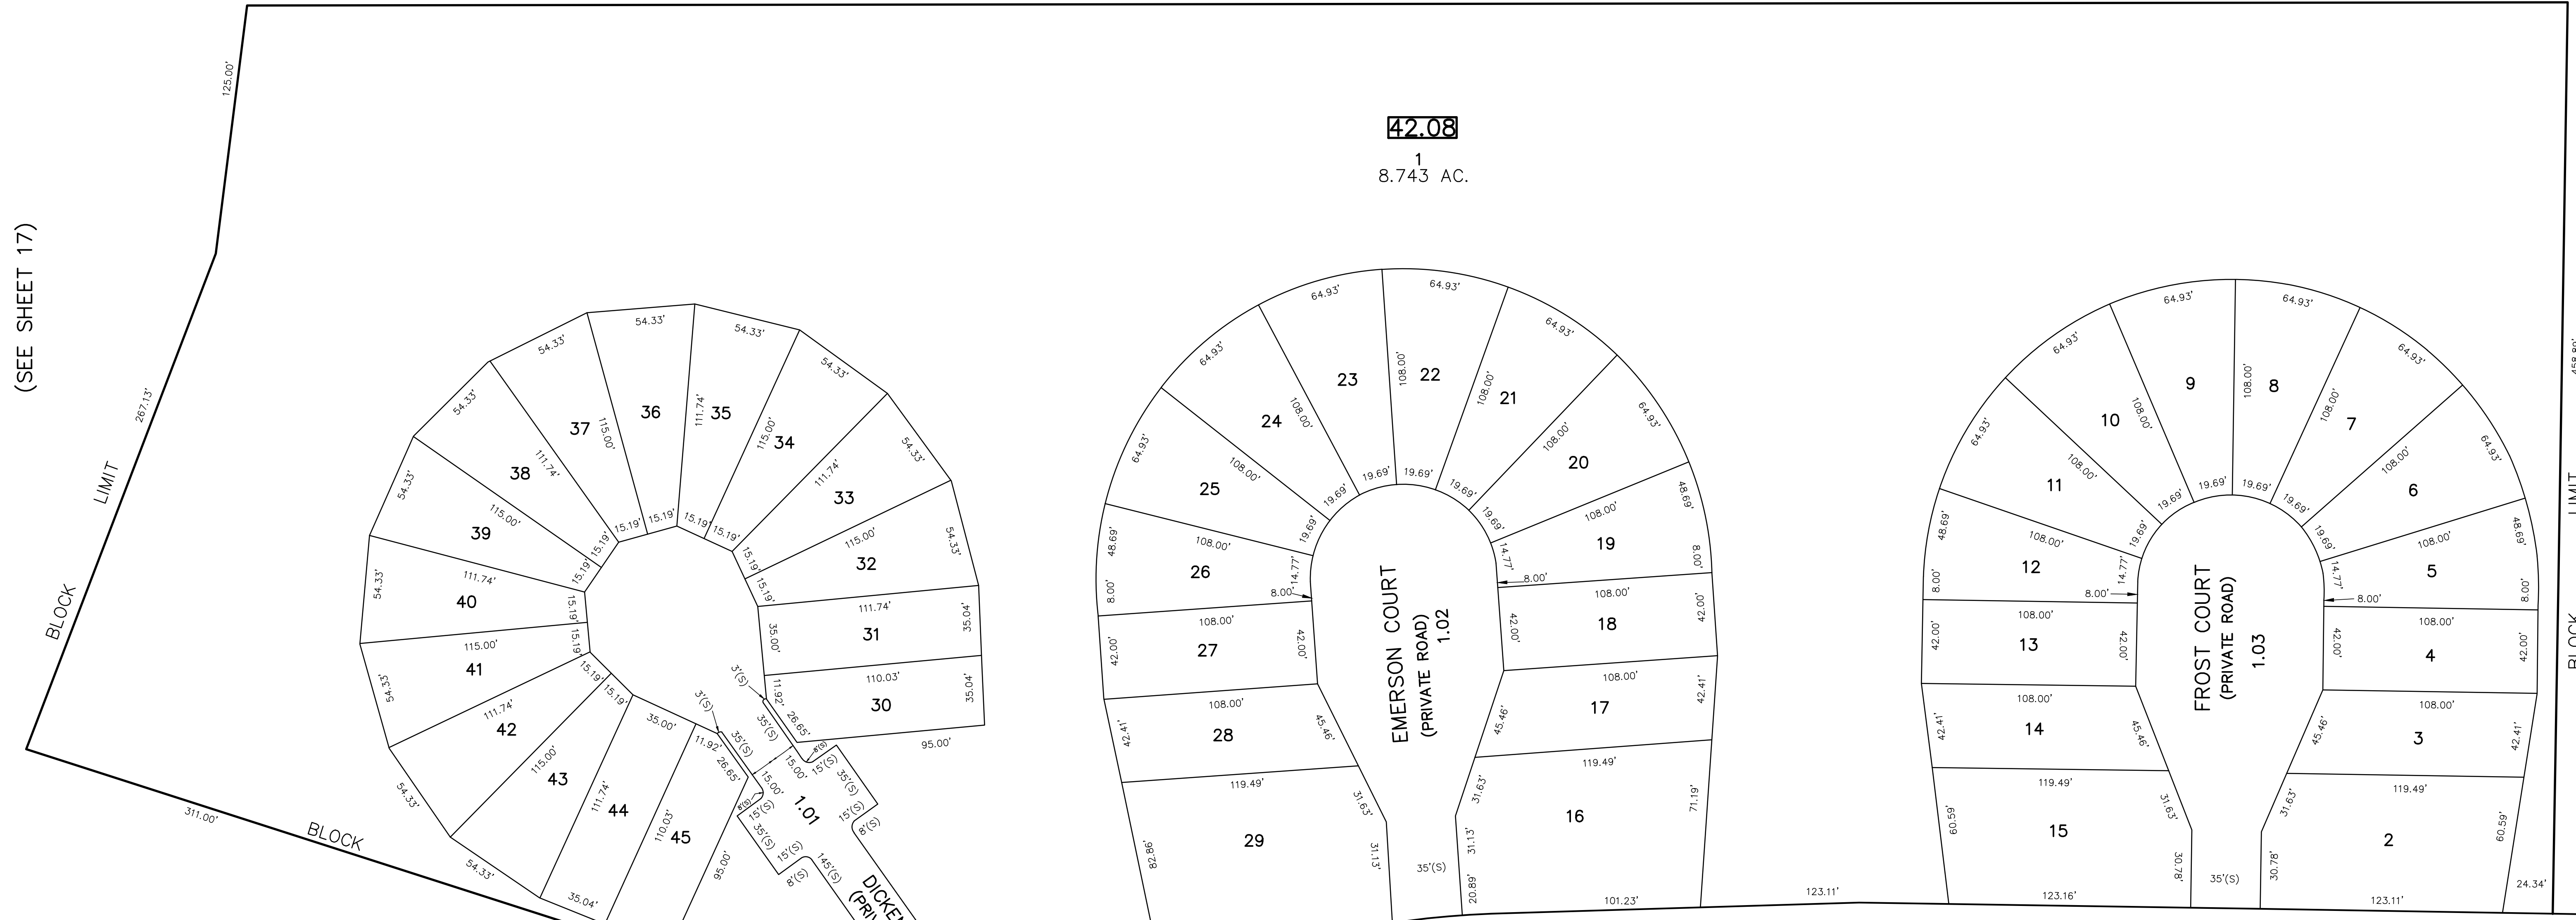

(SEE SHEET 17)

(SEE SHEET 17.03)

POETS CORNER SECTION 8  
(SEE SHEET 17.07)

POETS CORNER SECTION 7  
(SEE SHEET 17.08)

POETS CORNER SECTION 6  
(SEE SHEET 17.06)

POETS CORNER SECTION 5  
(SEE SHEET 17.04)



**TAX MAP**  
TOWNSHIP OF FREEHOLD  
MONMOUTH COUNTY, NEW JERSEY  
SCALE: 1" = 40' JANUARY, 2008  
**JOSEPH M. MAVURO, P.E., P.L.S.**  
1 MUNICIPAL PLAZA  
FREEHOLD, NEW JERSEY 07728