


REVISIONS		
DATE	NAME	LIC. NO.

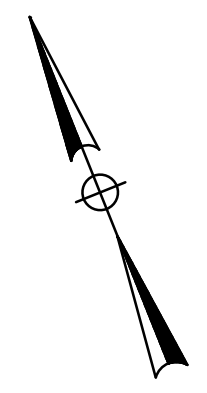

POETS CORNER
SECTION 8
(SEE SHEET 17.07)


ALCLTT CT
PRIVATE ROAD

FRENEAU BOULEVARD

KOSLOSKI ROAD
MON. CTY. RTE.55
(100' R.O.W.)

SEE SHEET 17.05

SEE SHEET 17

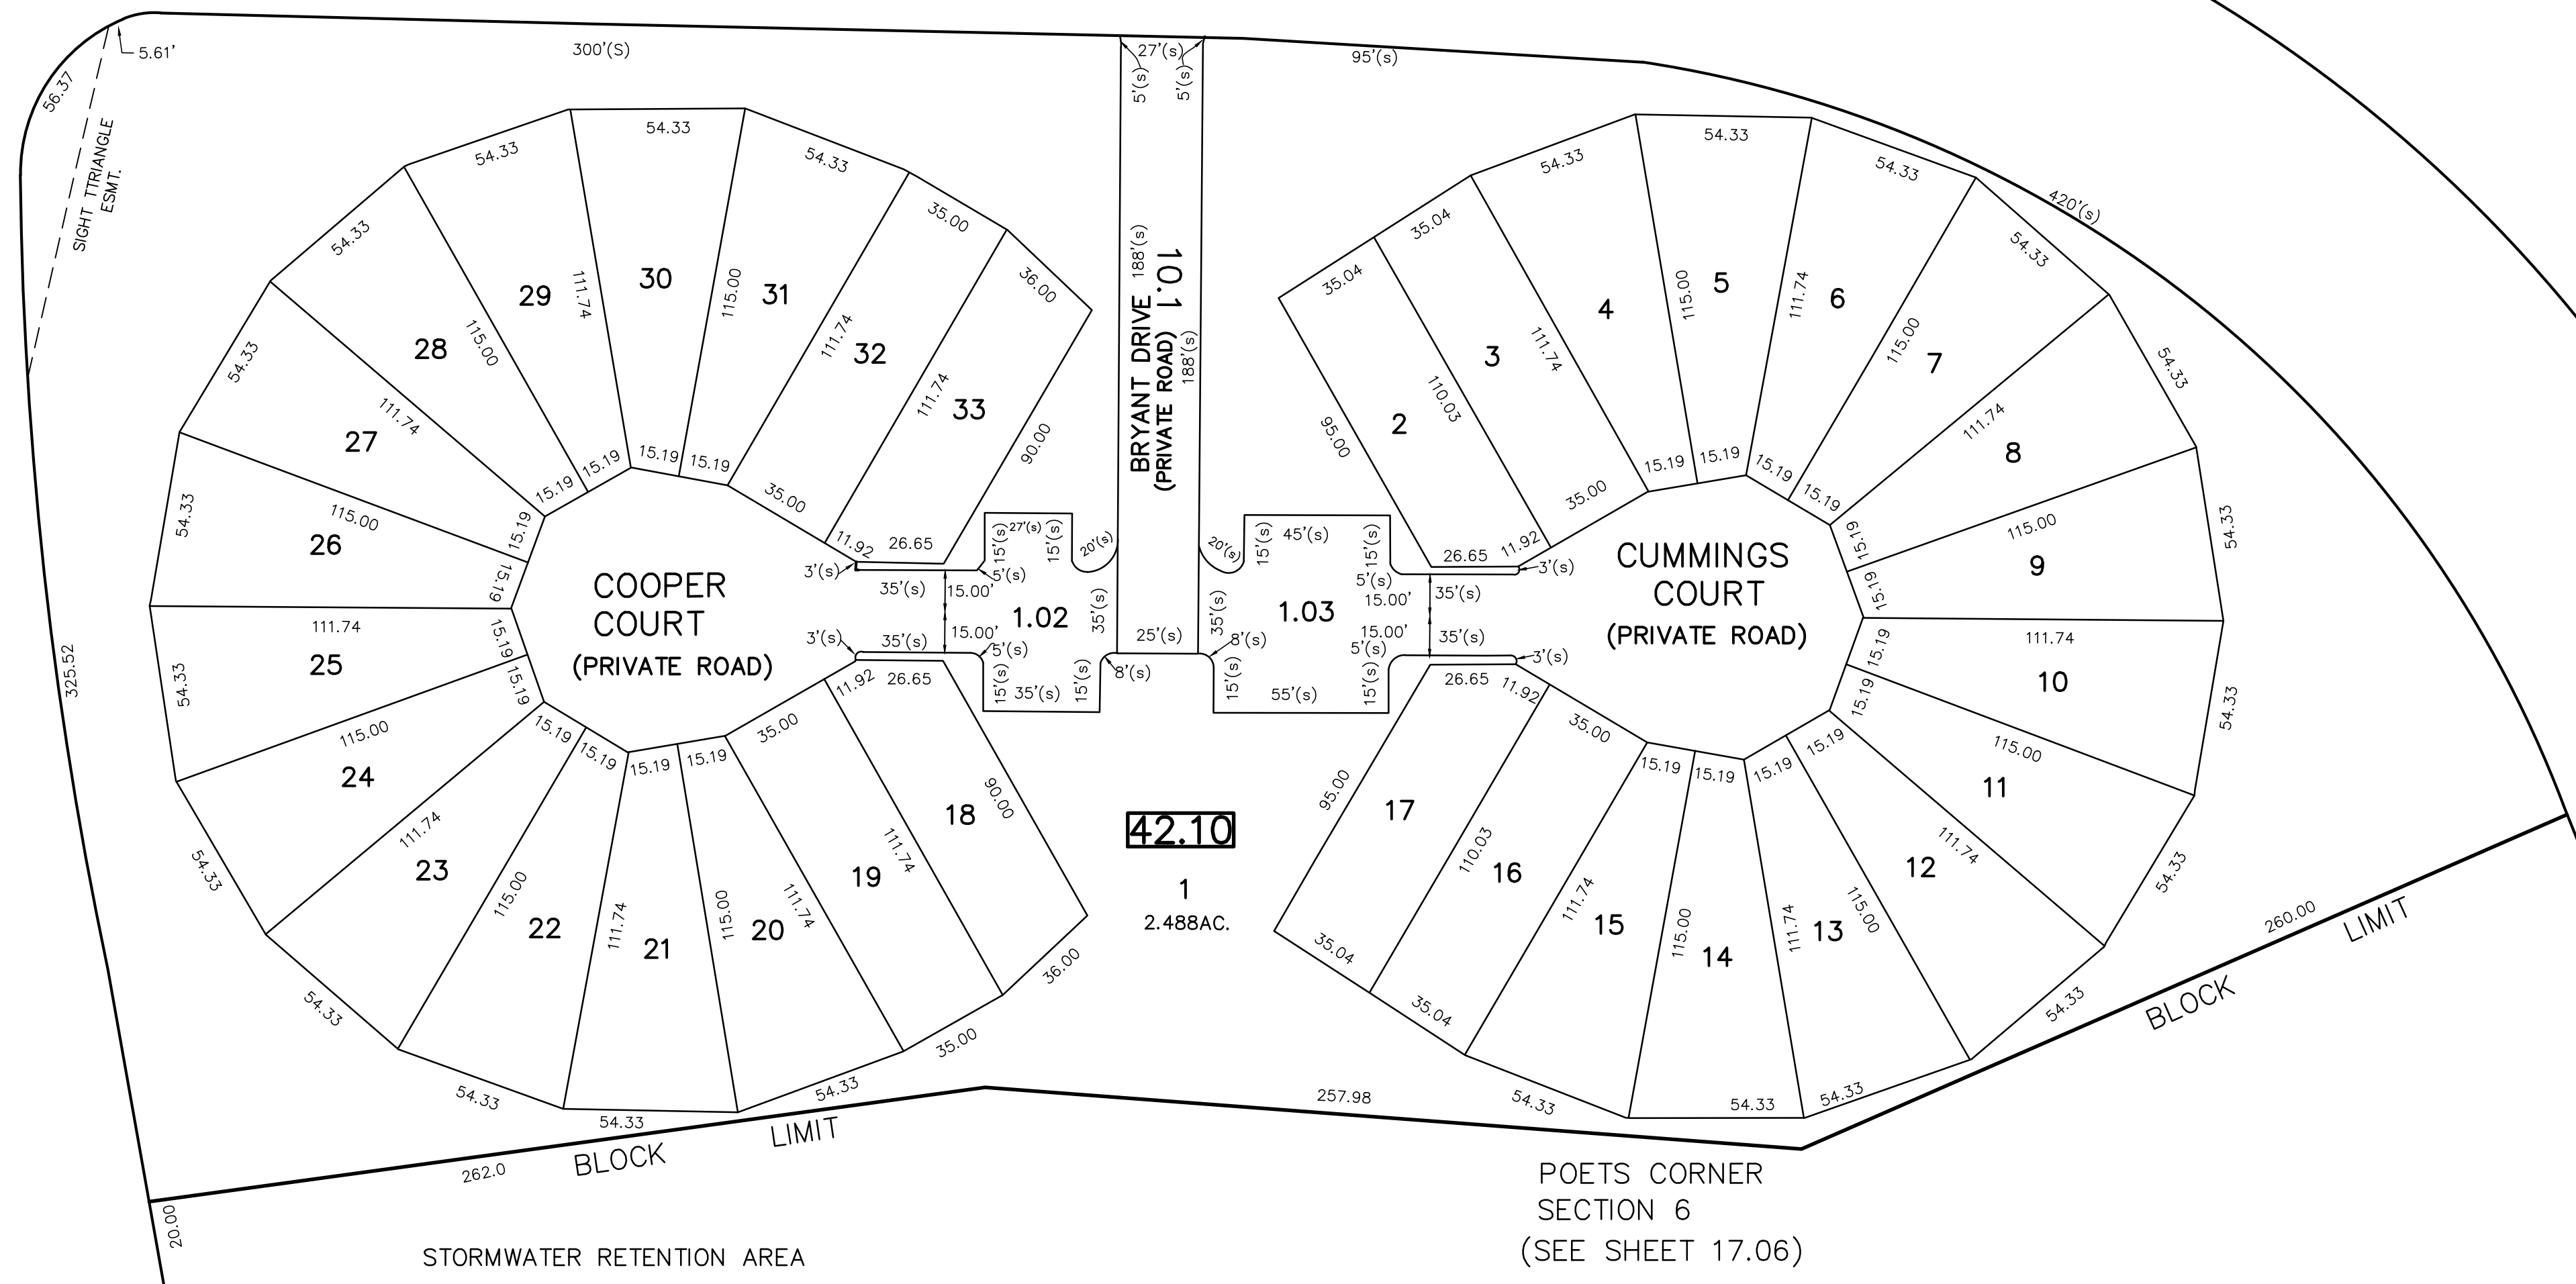

42.10

1
2.488AC.

POETS CORNER
SECTION 6
(SEE SHEET 17.06)

TM
ASSOCIATES
11 TINDALL ROAD
MIDDLETOWN, NJ 07748
TEL 732-671-6400
FAX 732-671-7365
NEW JERSEY BOARD OF
PROFESSIONAL ENGINEERS AND
LAND SURVEYORS
CERTIFICATE OF AUTHORIZATION
24CA27987500

TAX MAP
TOWNSHIP OF FREEHOLD
MONMOUTH COUNTY, NEW JERSEY
SCALE: 1" = 40' JANUARY, 2008
JOSEPH M. MAVURO, P.E., P.L.S.
1 MUNICIPAL PLAZA
FREEHOLD, NEW JERSEY 07728