


REVISIONS		
DATE	NAME	LIC. NO.

SEE SHEET 38.07


TYPICAL UNIT DIMENSIONS  
SCALE 1"=20'

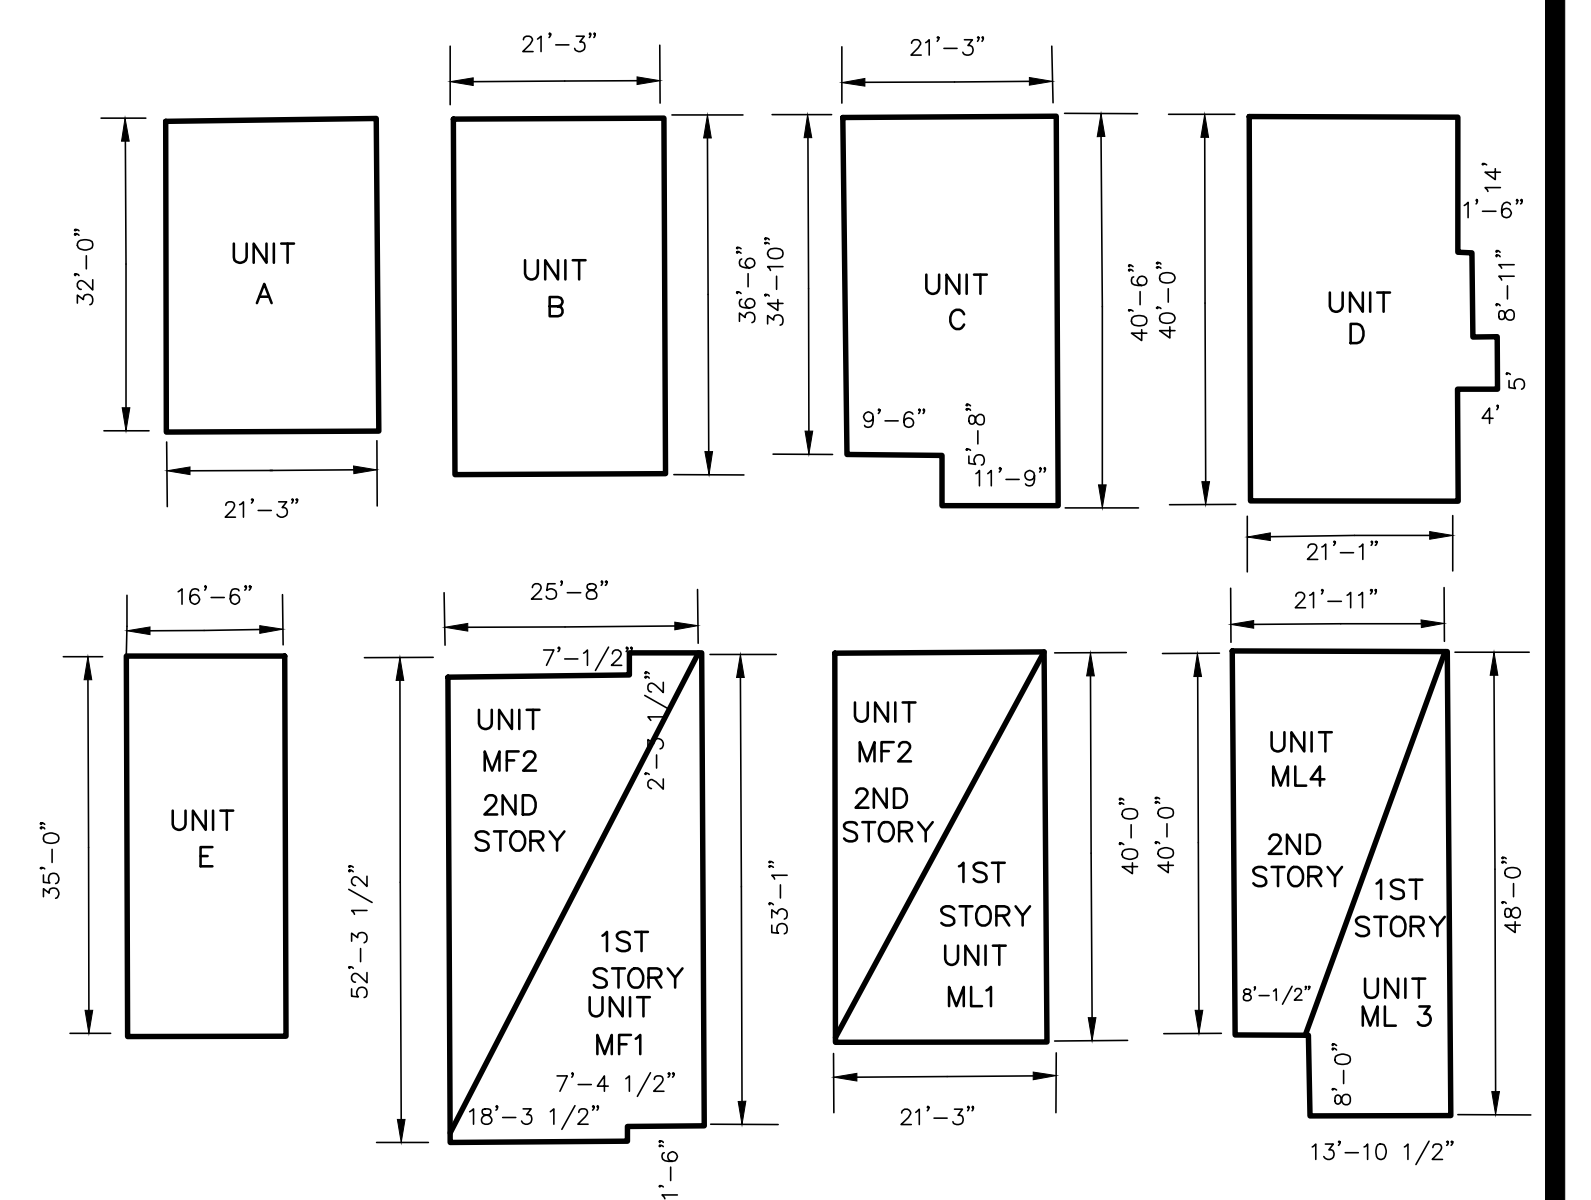

KEY  
14.01 - LOT NUMBER  
D-UNIT TYPE

SEE SHEET 38

83

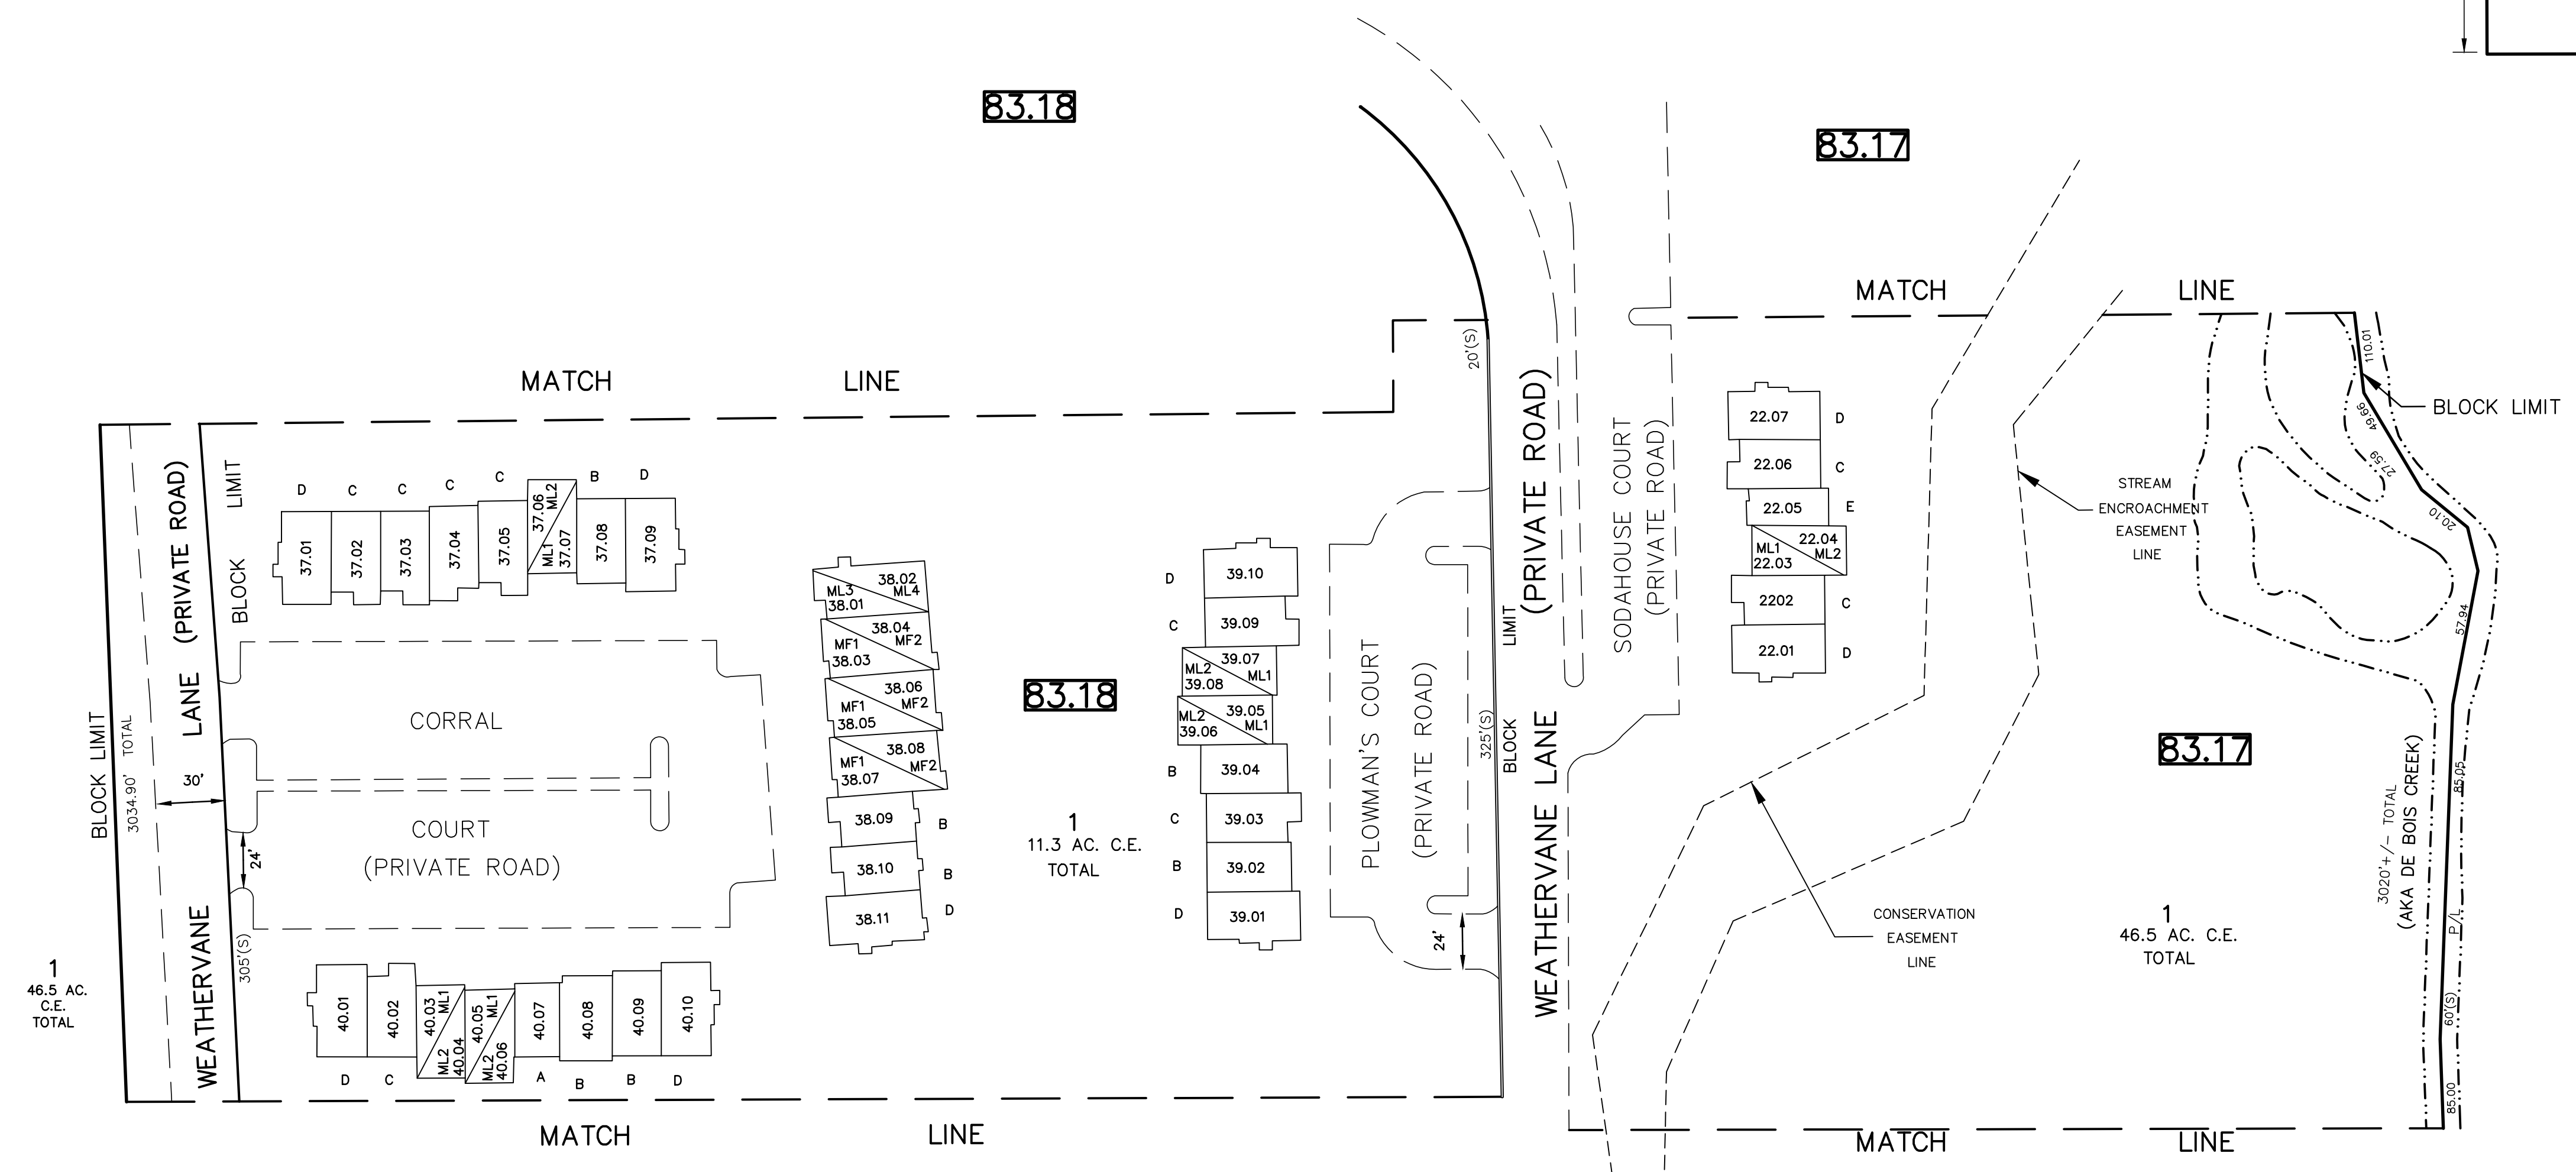

83

SEE SHEET 38.02

SEE SHEET 38.05

**TM**  
ASSOCIATES  
11 TINDALL ROAD  
MIDDLETOWN, NJ 07748  
TEL 732-671-6400  
FAX 732-671-7365  
NEW JERSEY BOARD OF PROFESSIONAL ENGINEERS AND LAND SURVEYORS  
CERTIFICATE OF AUTHORIZATION 246A27987500

**TAX MAP**  
TOWNSHIP OF FREEHOLD  
MONMOUTH COUNTY, NEW JERSEY  
SCALE: 1"= 50' JANUARY, 2008  
JOSEPH M. MAVURO, P.E., P.L.S.  
1 MUNICIPAL PLAZA  
FREEHOLD, NEW JERSEY 07728

THIS MAP HAS BEEN DRAWN USING COMPUTER AIDED DRAFTING/DESIGN (CAD/D) AND COORDINATE GEOMETRY.

THIS MAP IS A COPY OF THE ORIGINAL MAP PREPARED BY WILLIAM HELD, P.E. & P.L.S. DATED MARCH 1962. THE ORIGINAL MAP IS ON FILE IN THE ENGINEER'S OFFICE.